

4834.TF

Street: \_\_\_\_\_

LIME ST


OFFICIAL USE ONLY

X-Street: \_\_\_\_\_

UNIVERSITY

LIME STREET  
AT UNIVERSITY AVE

10

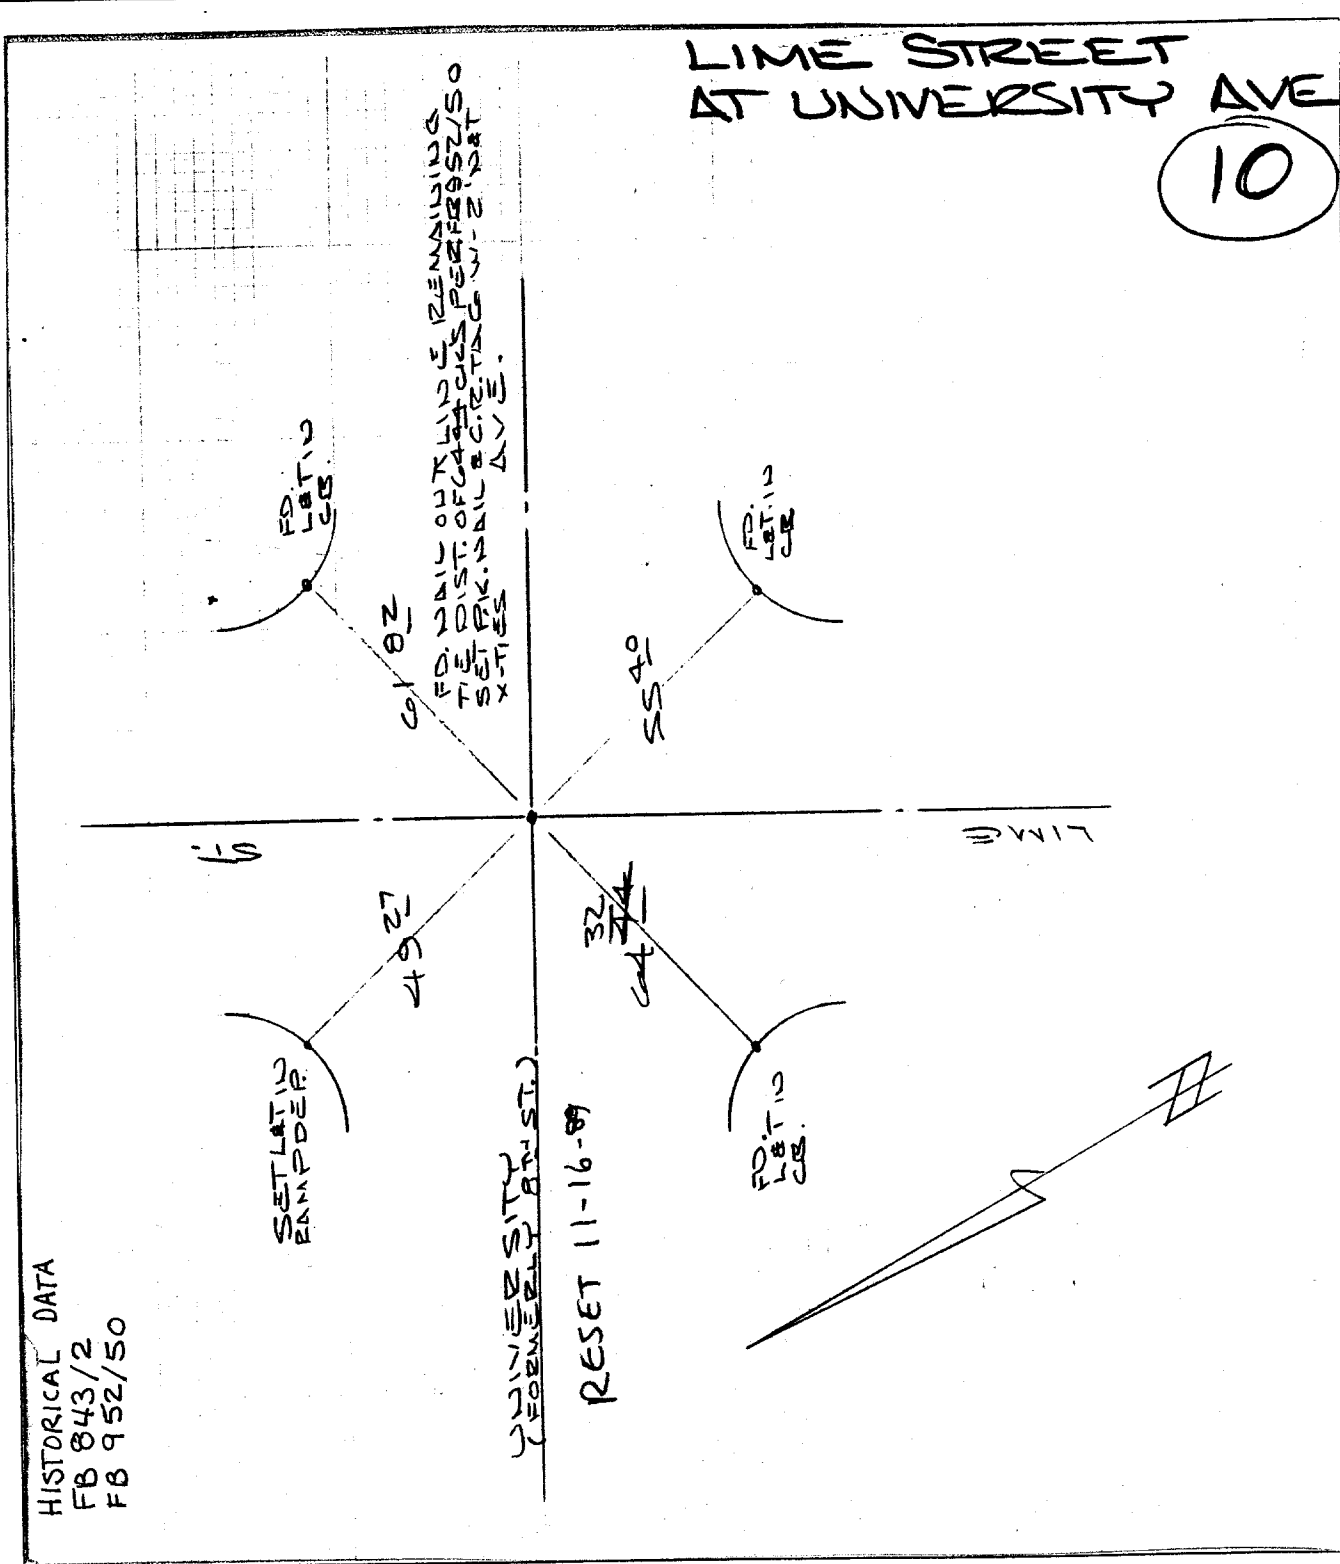

HISTORICAL DATA  
FB 843/2  
FB 952/50

- ✕ FD. Ramset Nail on T/C
- FD. LD. & TK. on T/C
- FD. "C" Nail on T/C
- Set LD. & TK. on T/C

Scale: \_\_\_\_\_

Date: \_\_\_\_\_

Drawn by: \_\_\_\_\_

W.O.: \_\_\_\_\_

F.B.: \_\_\_\_\_

**OFFICIAL TIE PLAT**  
**CITY OF RIVERSIDE**

*These ties are for the purpose of perpetuating the found monumentation. No claim is made as to the relationship of the points or lines shown hereon to true boundary locations.*

Sheet 1 of 1  
File No.: \_\_\_\_\_