


4857.TIF

SURVEY OF LINCOLN AVE. INDEX LL 11 PAGE 27  
SURVEYED BY GARCIA-SANHAROTTI-EMM DATE MAY 18, 1984

Street: LINCOLN AVE  
X-Street: BLACKSTONE  
OFFICIAL USE ONLY

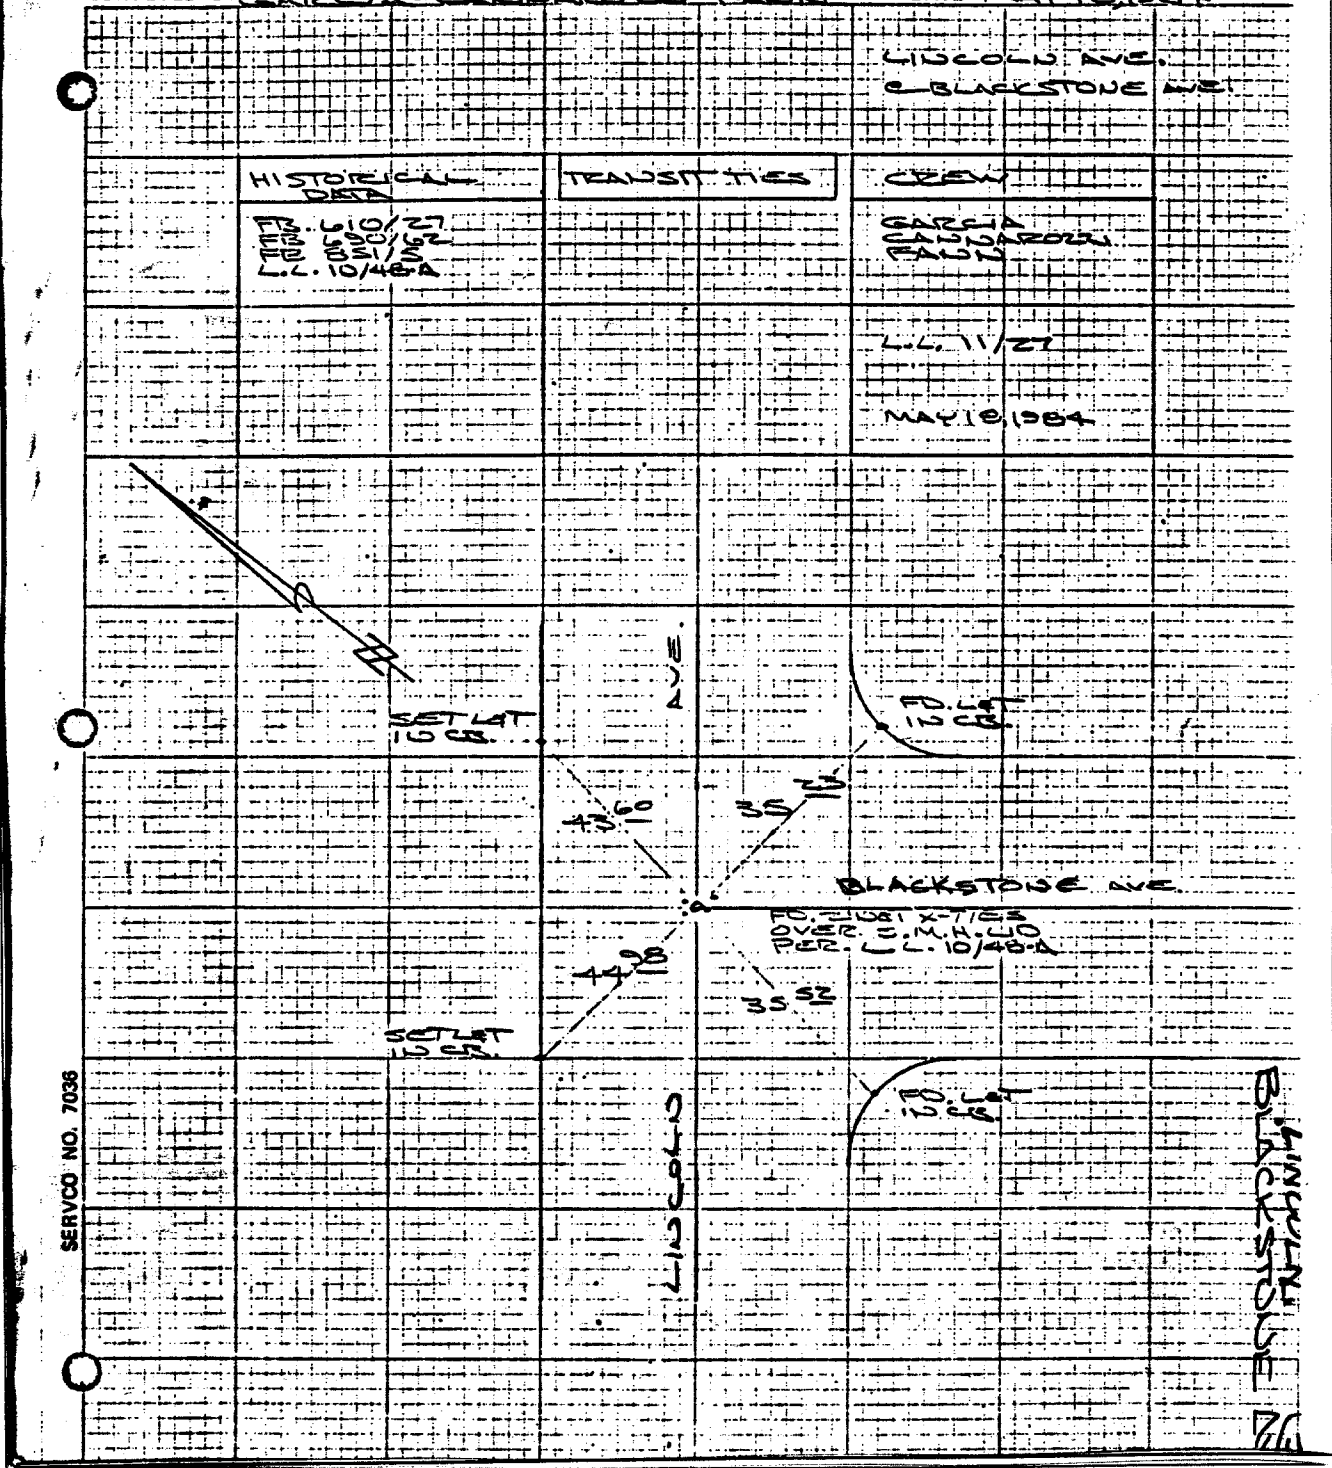

SERVCO NO. 7036

- ✕ FD. Ramset Nail on T/C
- FD. LD. & TK. on T/C
- FD. "C" Nail on T/C
- Set LD. & TK. on T/C

Scale:  
Date:  
Drawn by:  
W.O.:  
F.B.:

## OFFICIAL TIE PLAT

### CITY OF RIVERSIDE

*These ties are for the purpose of perpetuating the found monumentation. No claim is made as to the relationship of the points or lines shown hereon to true boundary locations.*

Sheet 1 of 1  
File No.: