


4878.TIF

HISTORICAL DATA

FB 221 / 42-43

NOTE:

● 1" LP. RCE 9876 RESET  
W/ CITY ENGR. TAG FLUSH  
DATE 6/23/00

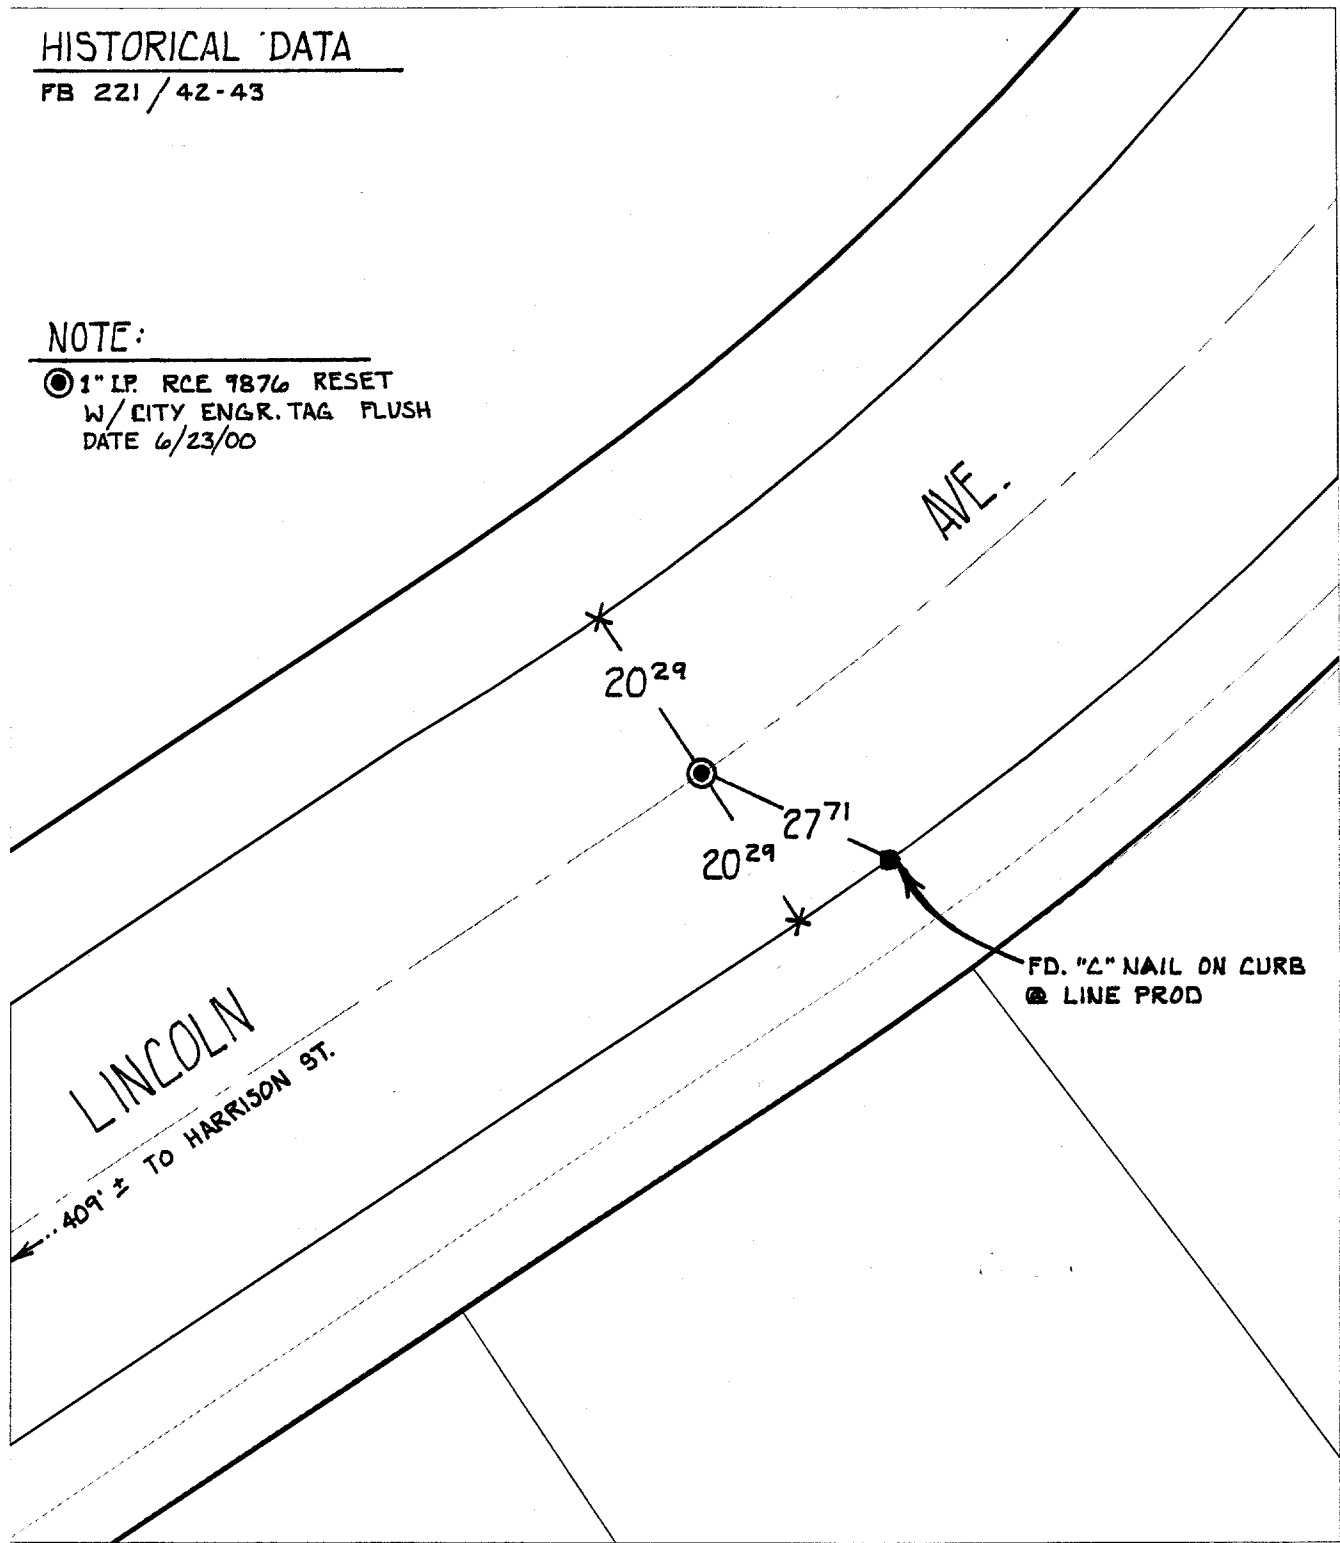

Street:

LINCOLN AVE.

OFFICIAL USE ONLY

X-Street:

NE OF HARRISON ST.

× FD. Ramset Nail on T/C  
■ FD. "C" Nail on T/C

● FD. LD. & TK. on T/C  
○ Set LD. & TK. on T/C

Scale: 1" = 20'

Date: 08/23/99

Drawn by: L. Harris

W.O.:

F.B.:

**OFFICIAL TIE PLAT**  
**CITY OF RIVERSIDE**

*These ties are for the purpose of perpetuating the found  
monumentation. No claim is made as to the relationship of  
the points or lines shown hereon to true boundary locations.*



Sheet 2 of 8.

File No.:

65A