

4885.TIF

Street: LINCOLN


X-Street: JAMESTOWN  
OFFICIAL USE ONLY

TRACT 7673

ARCOLLIE; LOUFER; DIRZ JR.

DATE AUG 3-77 JO. 75-161

F.B. 1038 PAGE 198

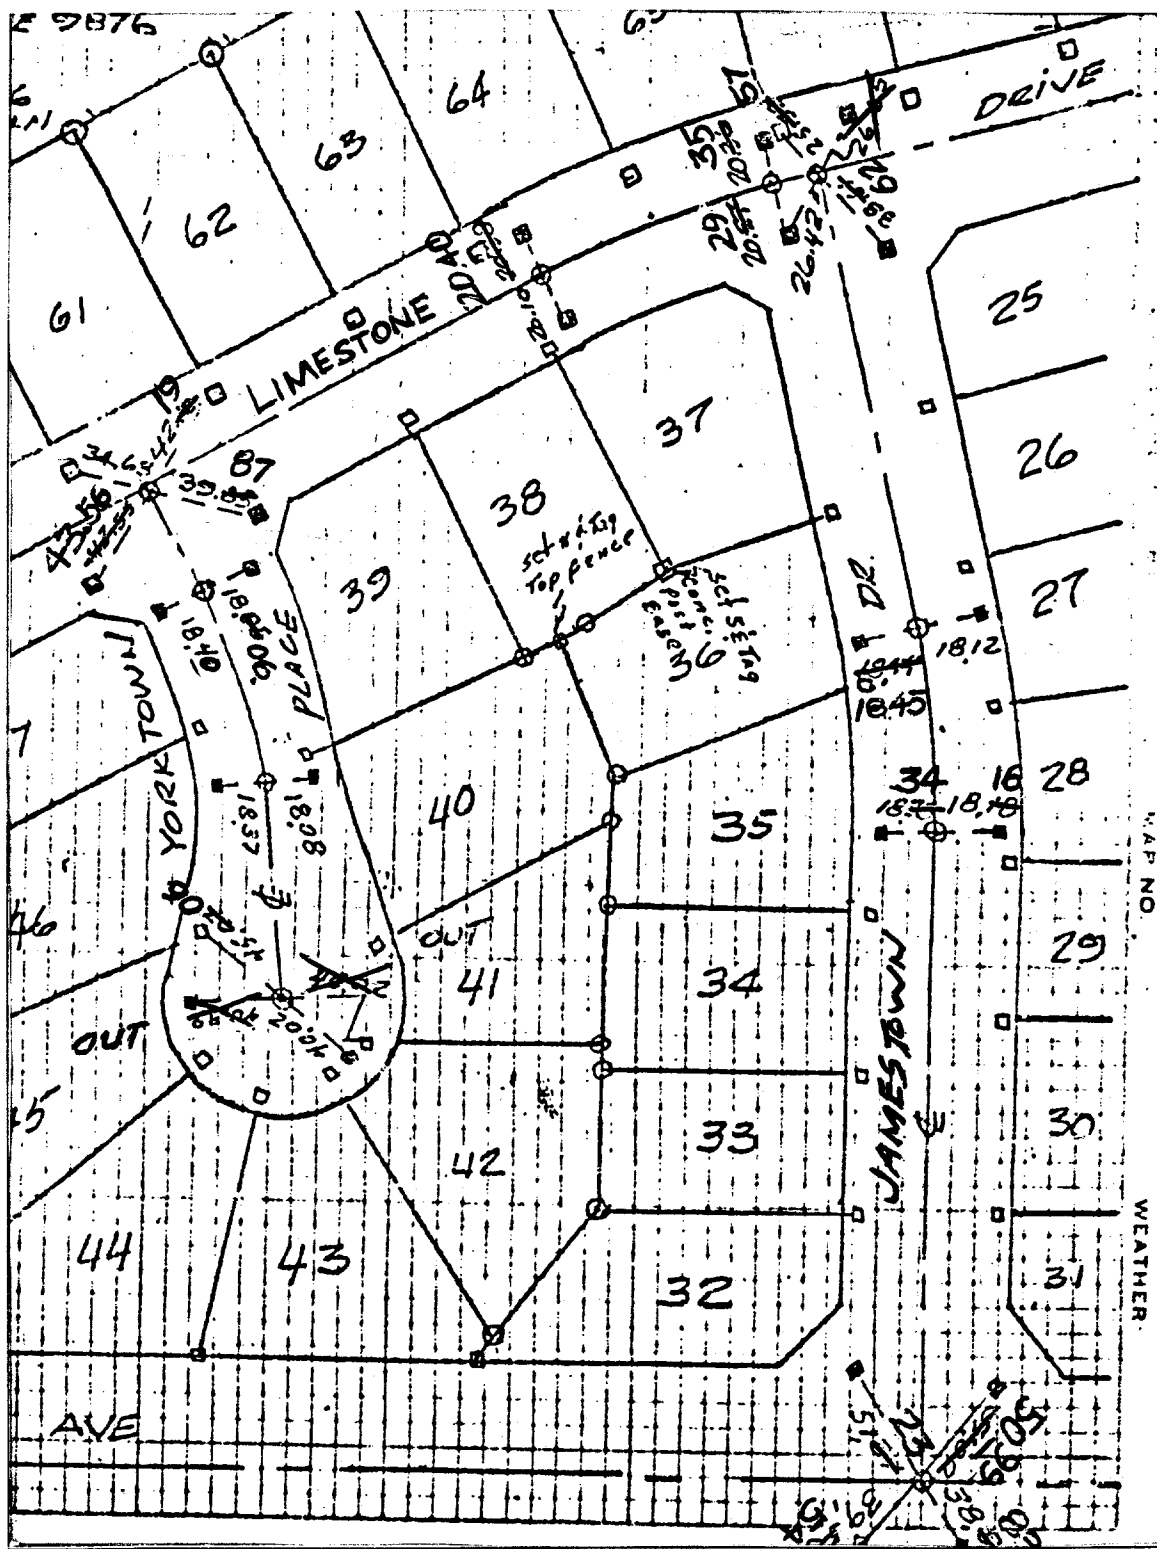

- ✕ FD. Ramset Nail on T/C
- FD. LD. & TK. on T/C
- FD. "C" Nail on T/C
- Set LD. & TK. on T/C

Scale:  
 Date: AUG 3-77  
 Drawn by:  
 W.O.:  
 F.B.: 1038

**OFFICIAL TIE PLAT**  
**CITY OF RIVERSIDE**

*These ties are for the purpose of perpetuating the found monumentation. No claim is made as to the relationship of the points or lines shown hereon to true boundary locations.*

Sheet 1 of 1  
 File No.: