


4897.TIF

HISTORICAL DATA

FB 1079/64 OF JFD NOTES
MB 81/71-73
MB 75/22-23

NOTE:

- ~~FB 9/4 TIF ON 0-15~~
- FD. STUD & TAG RCE 9876 ON T.C. @ PROD. OF LOT LINE
- RESET W/ PK NAIL CITY ENGR. TAG FLUSH DATE 6-23-00

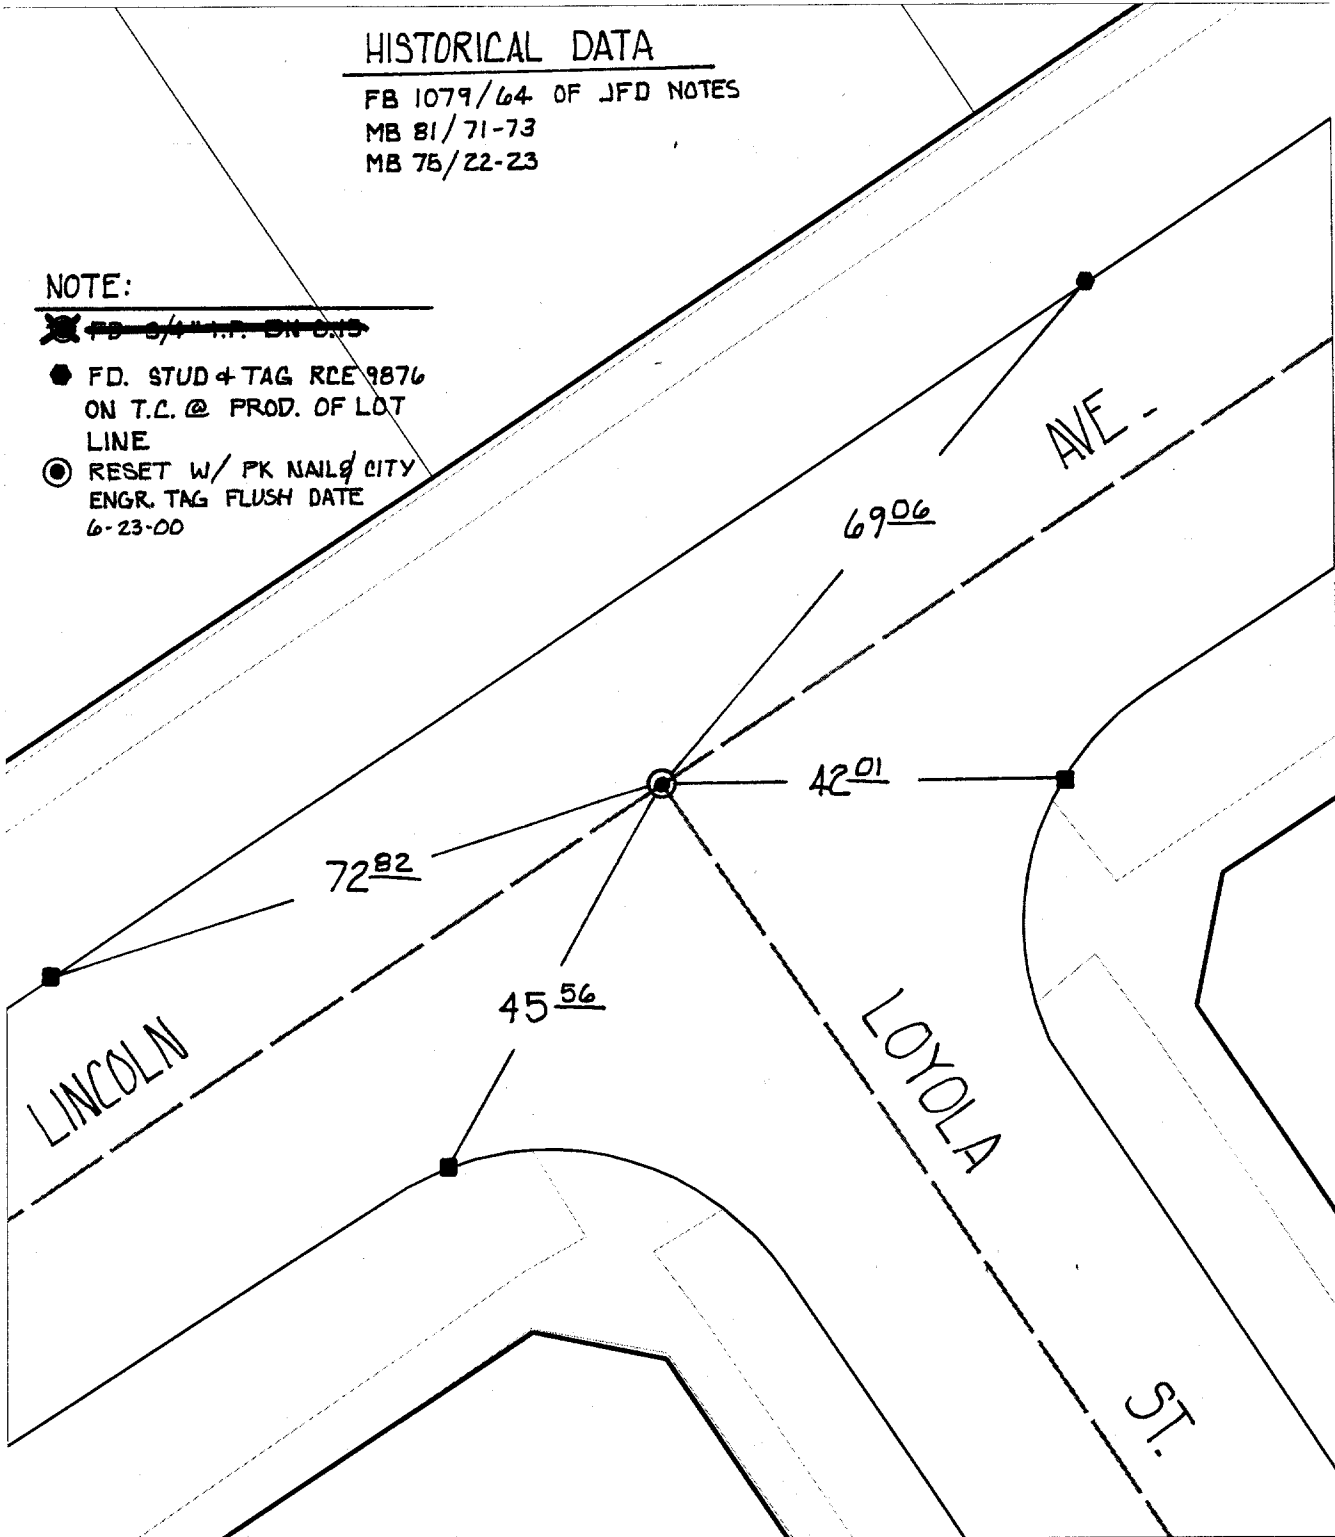

Street: LINCOLN AVE
 X-Street: LOYOLA ST.
 OFFICIAL USE ONLY

- ✕ FD. Ramset Nail on T/C
- FD. LD. & TK. on T/C
- FD. "C" Nail on T/C
- Set LD. & TK. on T/C

Scale: 1" = 20'
 Date: 09/09/99
 Drawn by: L. Harris
 W.O.:
 F.B.:

OFFICIAL TIE PLAT
CITY OF RIVERSIDE

These ties are for the purpose of perpetuating the found monumentation. No claim is made as to the relationship of the points or lines shown hereon to true boundary locations.



Sheet 6 of 8
 File No.:

60