

49.TIF


JURUPA

X-STREET

OFFICE USE ONLY

ACORN

STREET

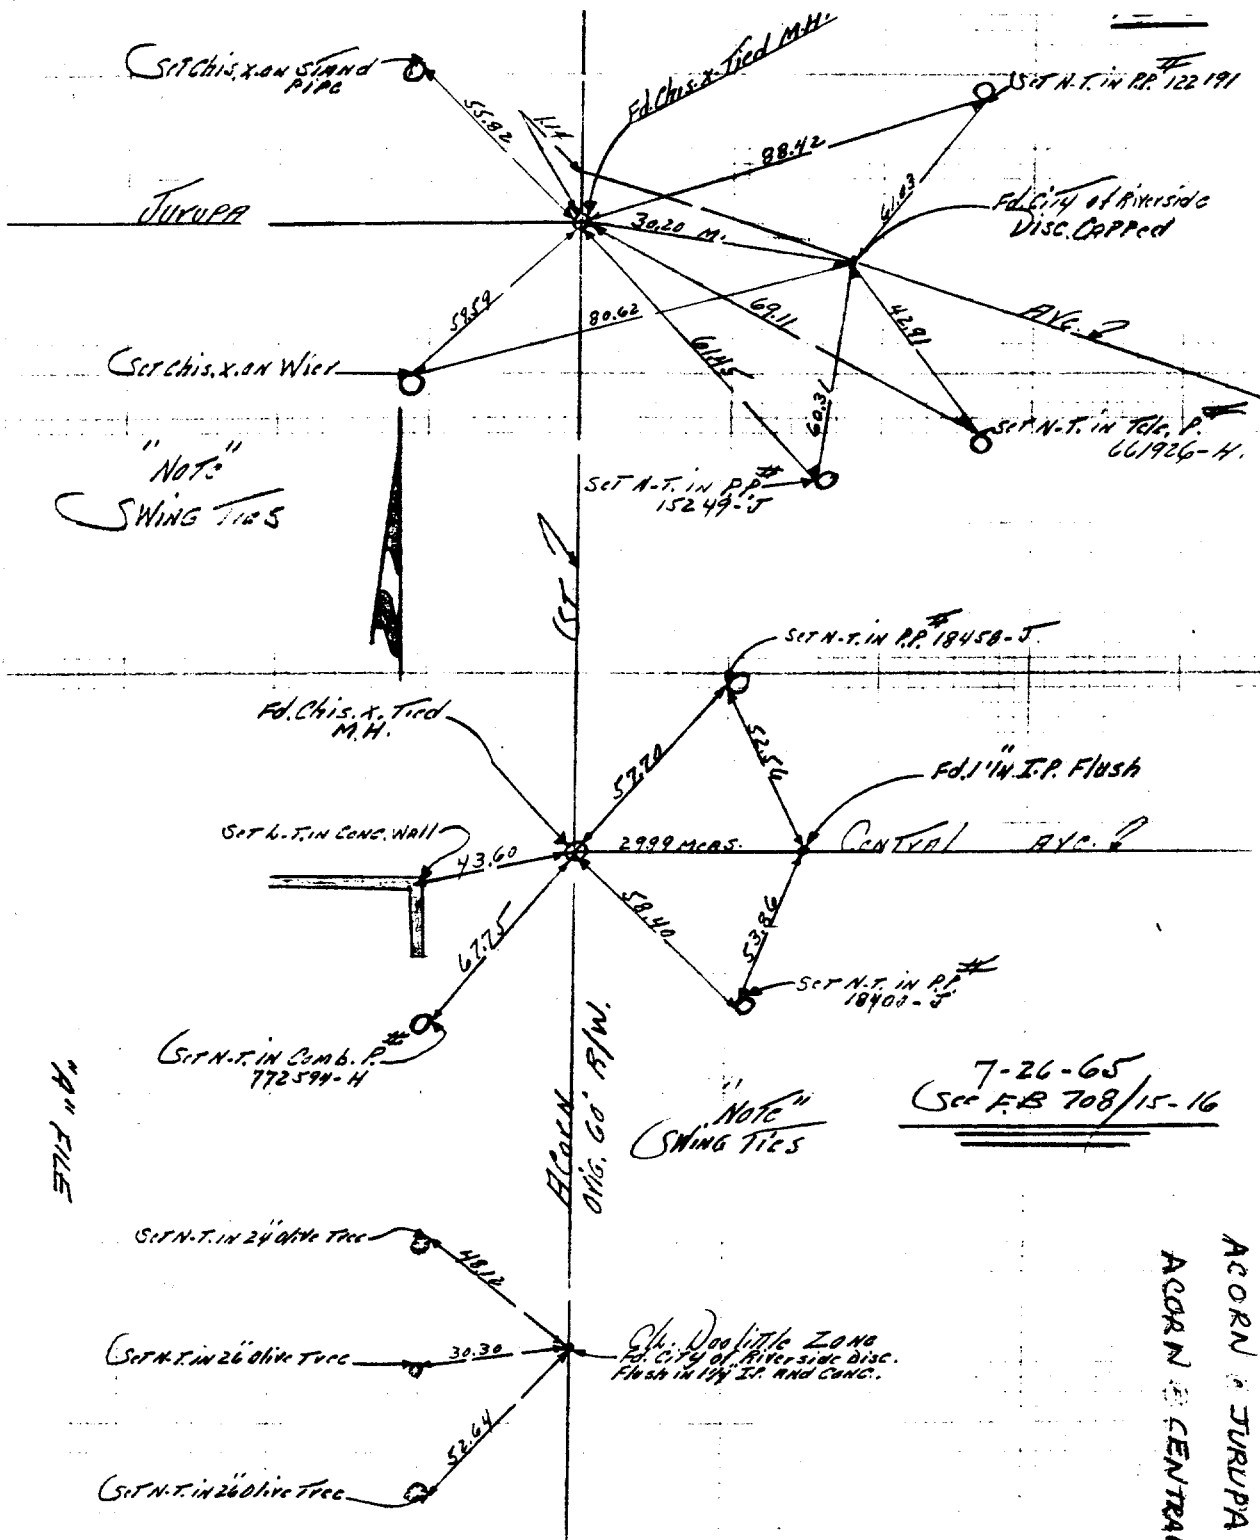

"NOTE"
SWING TIES

"NOTE"
SWING TIES

7-26-65
See F.B. 708/15-16

FILE

ACORN
01/6. 60' R/W.

ACORN
CENTRAL
JURUPA

- ✕ FD. Ramset Nail on T/C
- FD. LD. & TK. on T/C
- FD. "C" Nail on T/C
- SET LD. & TK. On T/C

SCALE:
DATE:
DR. BY:
W.O.:
F.B.:

OFFICIAL TIE PLAT
CITY OF RIVERSIDE

These ties are for the purpose of perpetuating the found monumentation. No claim is made as to the relationship of the points or lines shown hereon to true boundary locations.

SHEET
OF SHEETS
FILE NO.: