


Street: LINCOLN AVE X-Street: SANDBERG  
 OFFICIAL USE ONLY

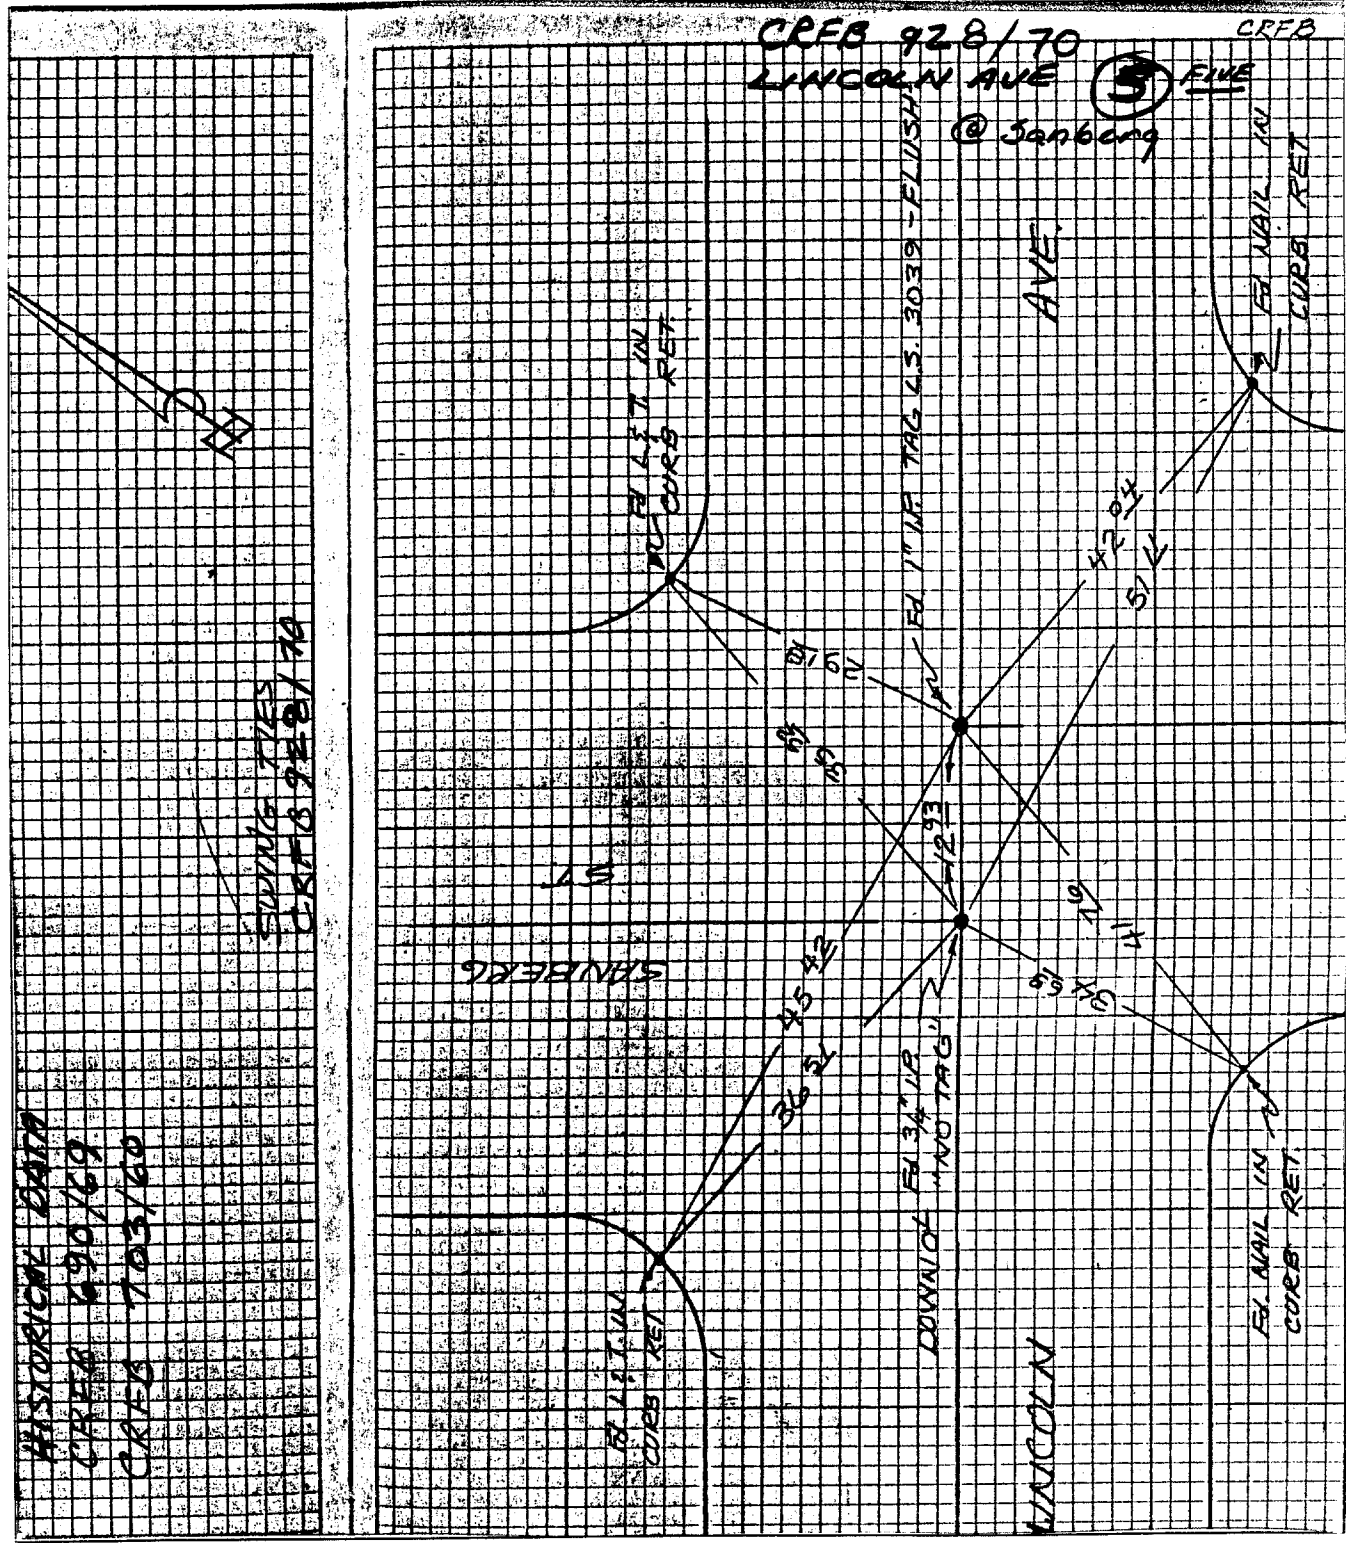

HISTORICAL DATA  
 CREB 490/69  
 CREB 703/60

SPRING TIES  
 CREB 928/70

- ✕ FD. Ramset Nail on T/C
- FD. "C" Nail on T/C
- FD. LD. & TK. on T/C
- Set LD. & TK. on T/C

## OFFICIAL TIE PLAT

### CITY OF RIVERSIDE

*These ties are for the purpose of perpetuating the found monumentation. No claim is made as to the relationship of the points or lines shown hereon to true boundary locations.*

Scale:  
 Date: JAN/25/1974  
 Drawn by:  
 W.O.:  
 F.B.:

Sheet 1 of 1  
 File No.: