

Street:

LINCOLN AVE.

X-Street: OFFICIAL USE ONLY


STOCKTON CT.

HISTORICAL DATA

MB 80/91-94

NOTE:

● 1" I.P. W/R5 9876
TAG RESET W CITY
ENGR. TAG FLUSH
DATE 6/23/00

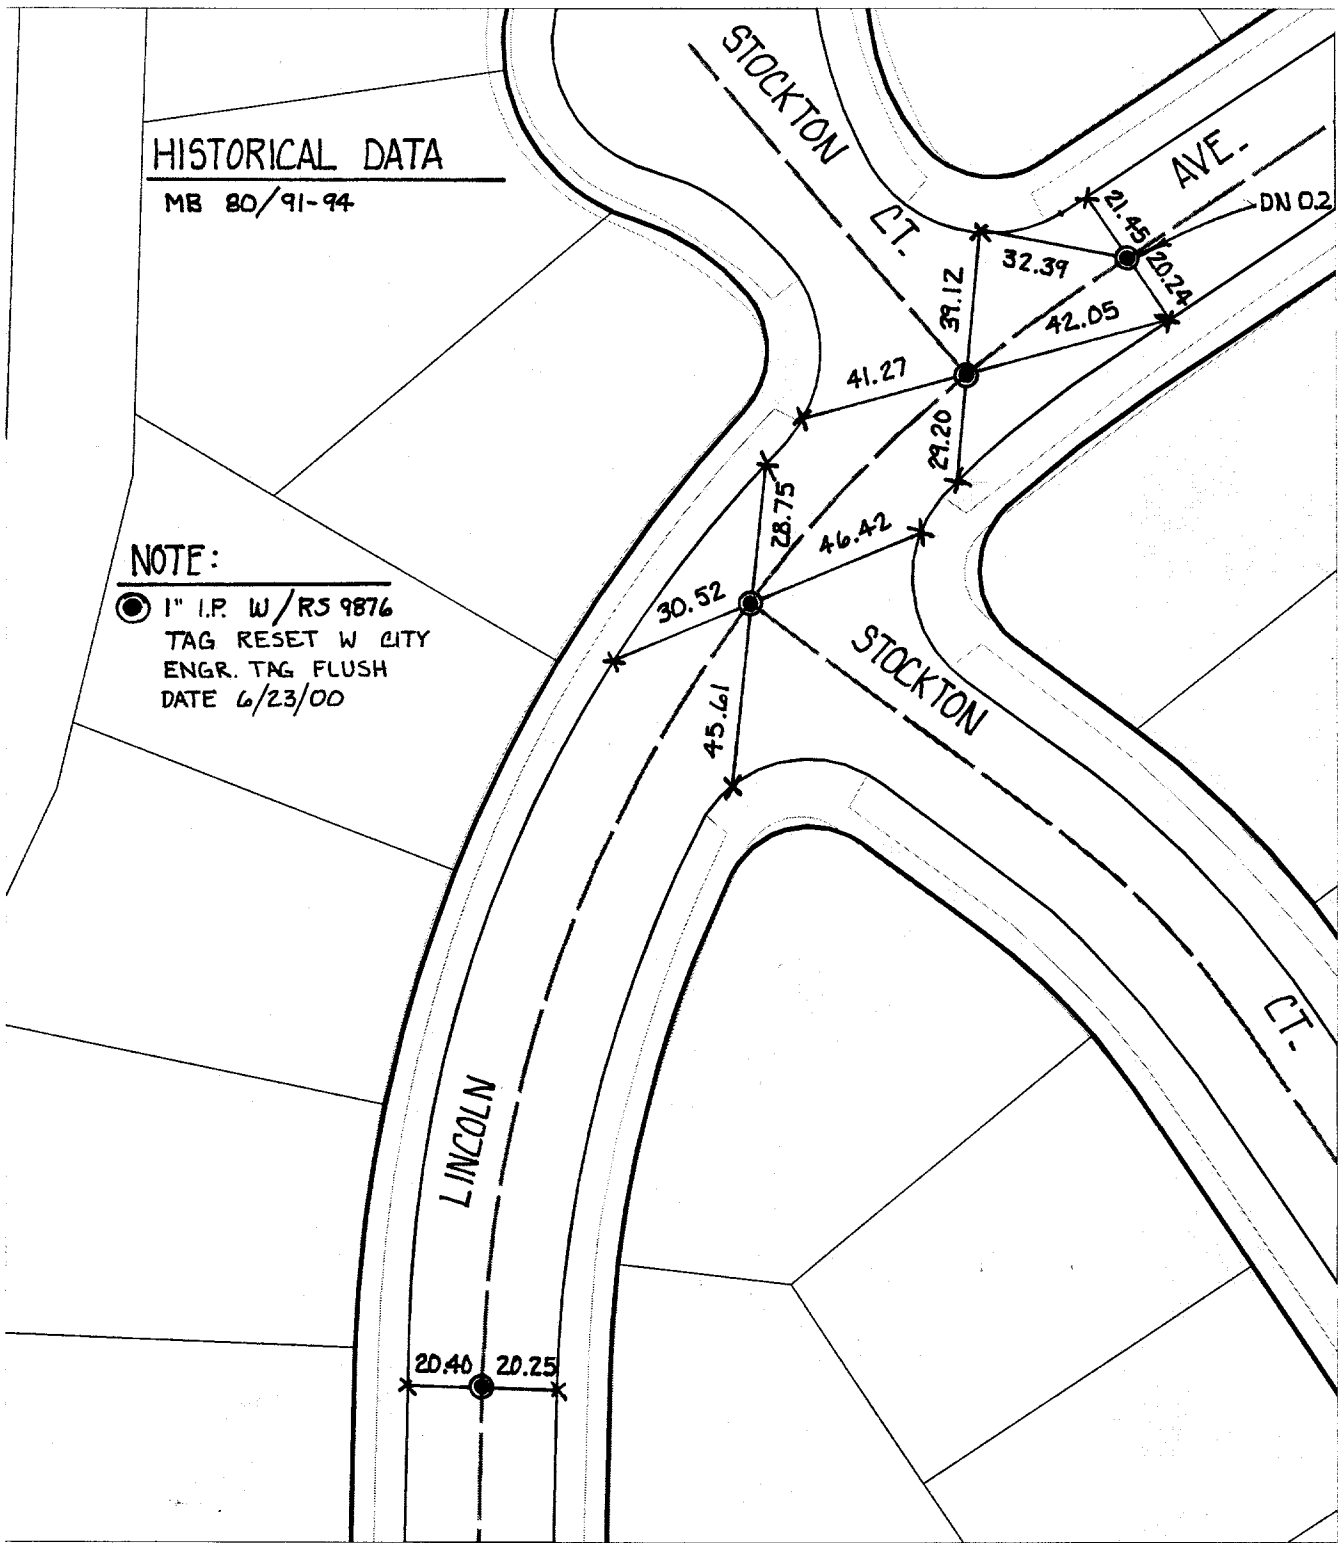

- ✕ FD. Ramset Nail on T/C
- FD. "C" Nail on T/C

- FD. LD. & TK. on T/C
- Set LD. & TK. on T/C

Scale: 1" = 40'

Date: 09/09/99

Drawn by: L. Harris

W.O.:

F.B.:

OFFICIAL TIE PLAT
CITY OF RIVERSIDE

These ties are for the purpose of perpetuating the found monumentation. No claim is made as to the relationship of the points or lines shown hereon to true boundary locations.



Sheet 4 of 8

File No.:

62463