


HISTORICAL DATA

MB 83/93-94

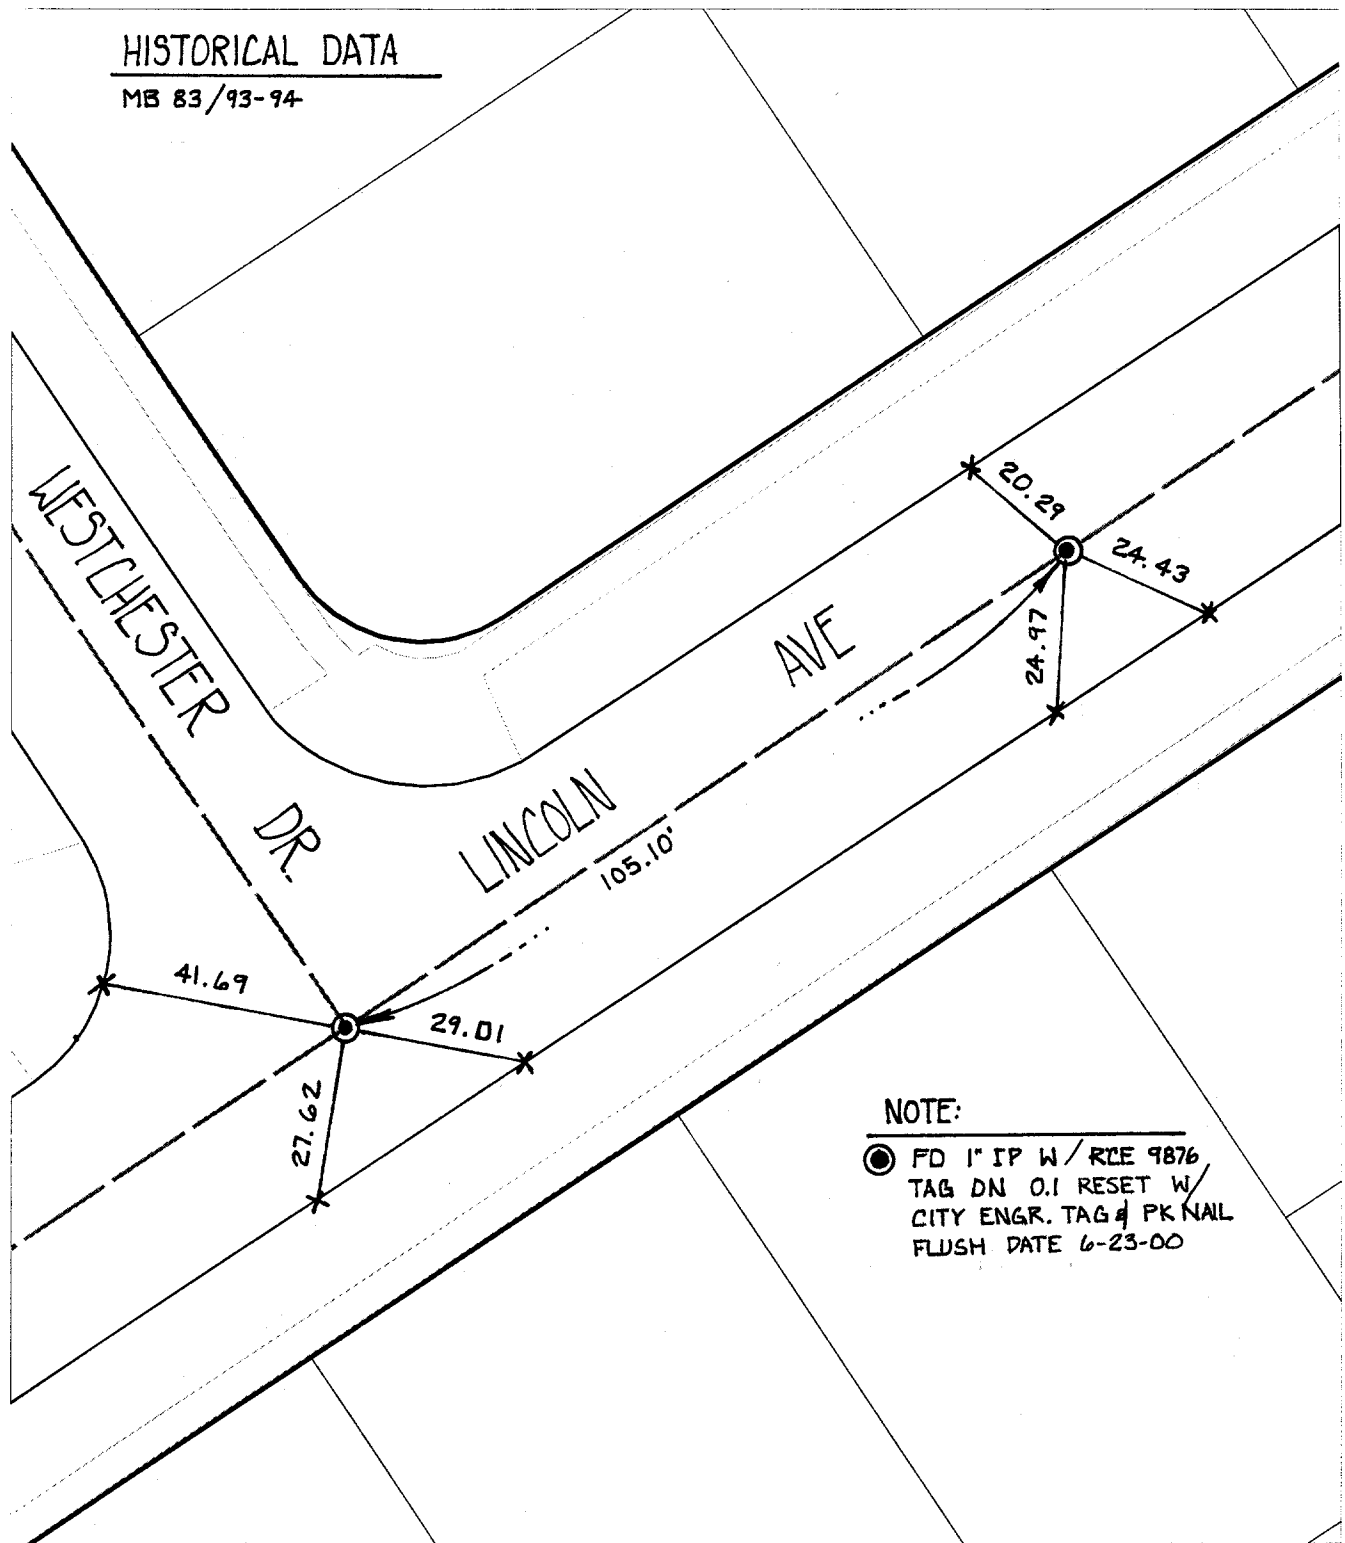

Street:

LINCOLN AVE.

X-Street:  
OFFICIAL USE ONLY

WESTCHESTER DR.

**NOTE:**

● FD 1" IP W / RCE 9876  
TAG DN 0.1 RESET W/  
CITY ENGR. TAG # PK NAIL  
FLUSH DATE 6-23-00

- ✕ FD. Ramset Nail on T/C
- FD. "C" Nail on T/C

- FD. LD. & TK. on T/C
- Set LD. & TK. on T/C

Scale: 1" = 30'

Date: 09/09/99

Drawn by: L. Harris

W.O.:

F.B.:

**OFFICIAL TIE PLAT**  
**CITY OF RIVERSIDE**

*These ties are for the purpose of perpetuating the found monumentation. No claim is made as to the relationship of the points or lines shown hereon to true boundary locations.*



Sheet 7 of 8

File No.:

58459