


SWING TIES

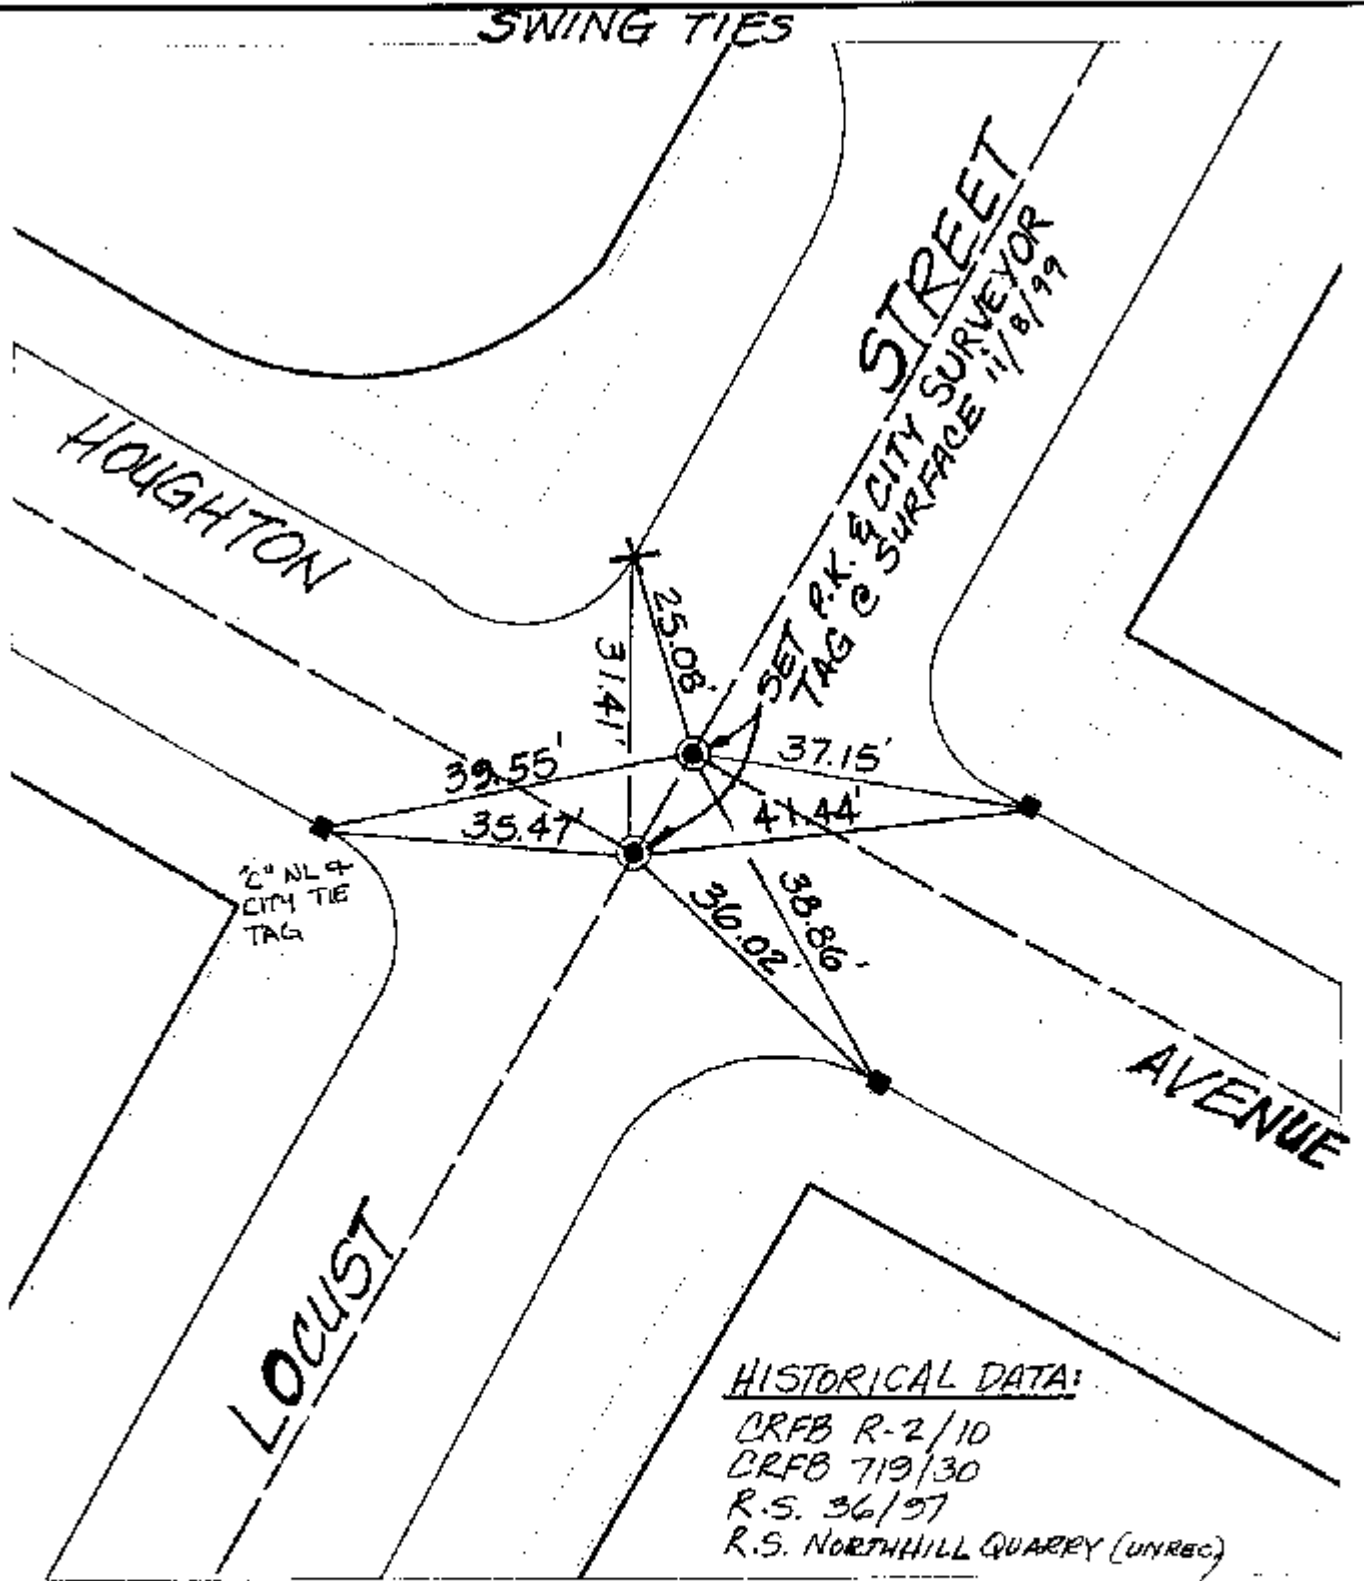

Street: LOCUST STREET  
 X-Street: HOUGHTON AVENUE  
 OFFICIAL USE ONLY

HISTORICAL DATA:  
 CRFB R-2/10  
 CRFB 719/30  
 R.S. 36/97  
 R.S. NORTH HILL QUARRY (UNREC)

- ✕ FD. Ramset Nail on T/C
- FD. LD. & TK. on T/C
- FD. "C" Nail on T/C
- Set LD. & TK. on T/C

Scale: 1" = 20'  
 Date: 12/22/99  
 Drawn by: KGE  
 W.O.:  
 F.B.:

**OFFICIAL TIE PLAT**  
 CITY OF RIVERSIDE

*These ties are for the purpose of perpetuating the found monumentation. No claim is made as to the relationship of the points or lines shown hereon to true boundary locations.*



Sheet 1 of 1  
 File No.:

22