


0 = SET RAMSET @ TOP CURB, ALL OTHER TIES ARE TO RA.

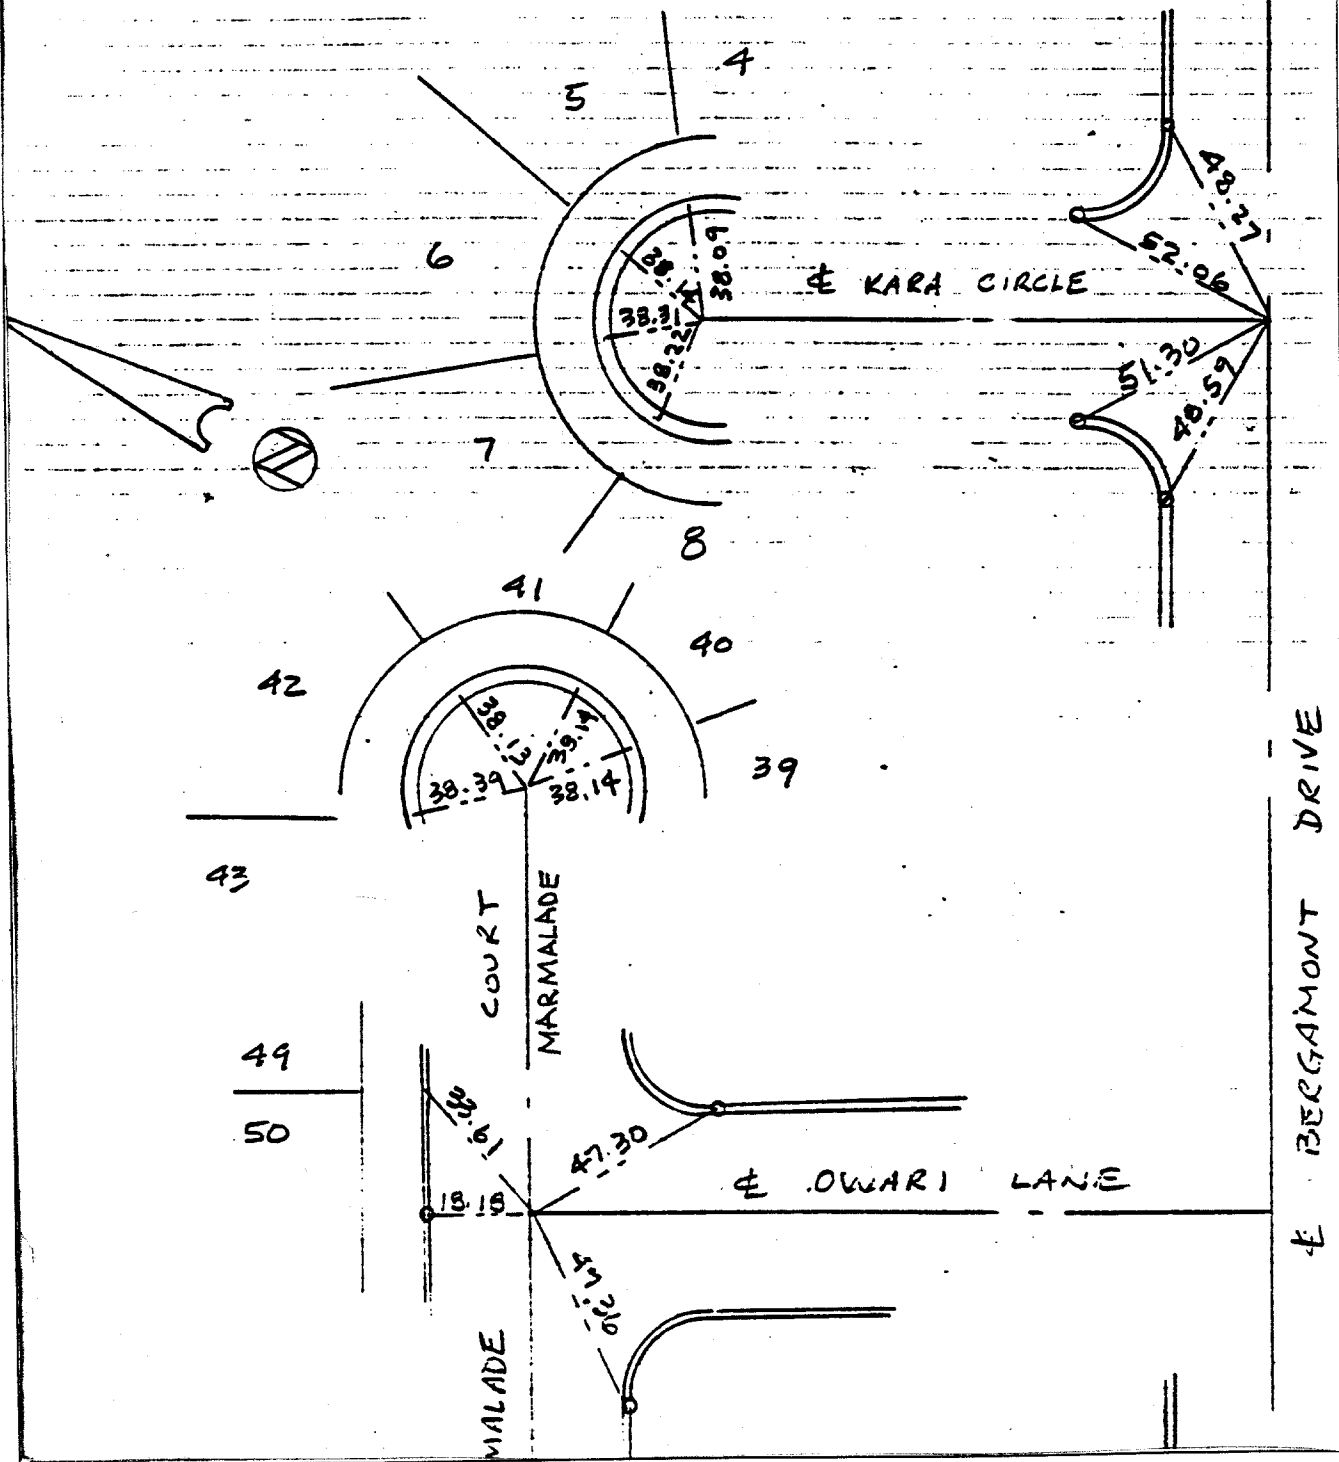

Street: KARA CIRCLE X-Street: BERGAMOUNT DRIVE  
 OFFICIAL USE ONLY

- ✕ FD. Ramset Nail on T/C
- FD. LD. & TK. on T/C
- FD. "C" Nail on T/C
- Set LD. & TK. on T/C

Scale:  
 Date: 5/31/89  
 Drawn by:  
 W.O.:  
 F.B.: 11008/33

**OFFICIAL TIE PLAT**  
 CITY OF RIVERSIDE

*These ties are for the purpose of perpetuating the found monumentation. No claim is made as to the relationship of the points or lines shown hereon to true boundary locations.*

TRACT NO 19958-4

Sheet 1 of 1  
 File No.: