


Street: ~~KATRINA COURT~~ CYNTHIA STREET  
 X-Street: OFFICIAL USE ONLY

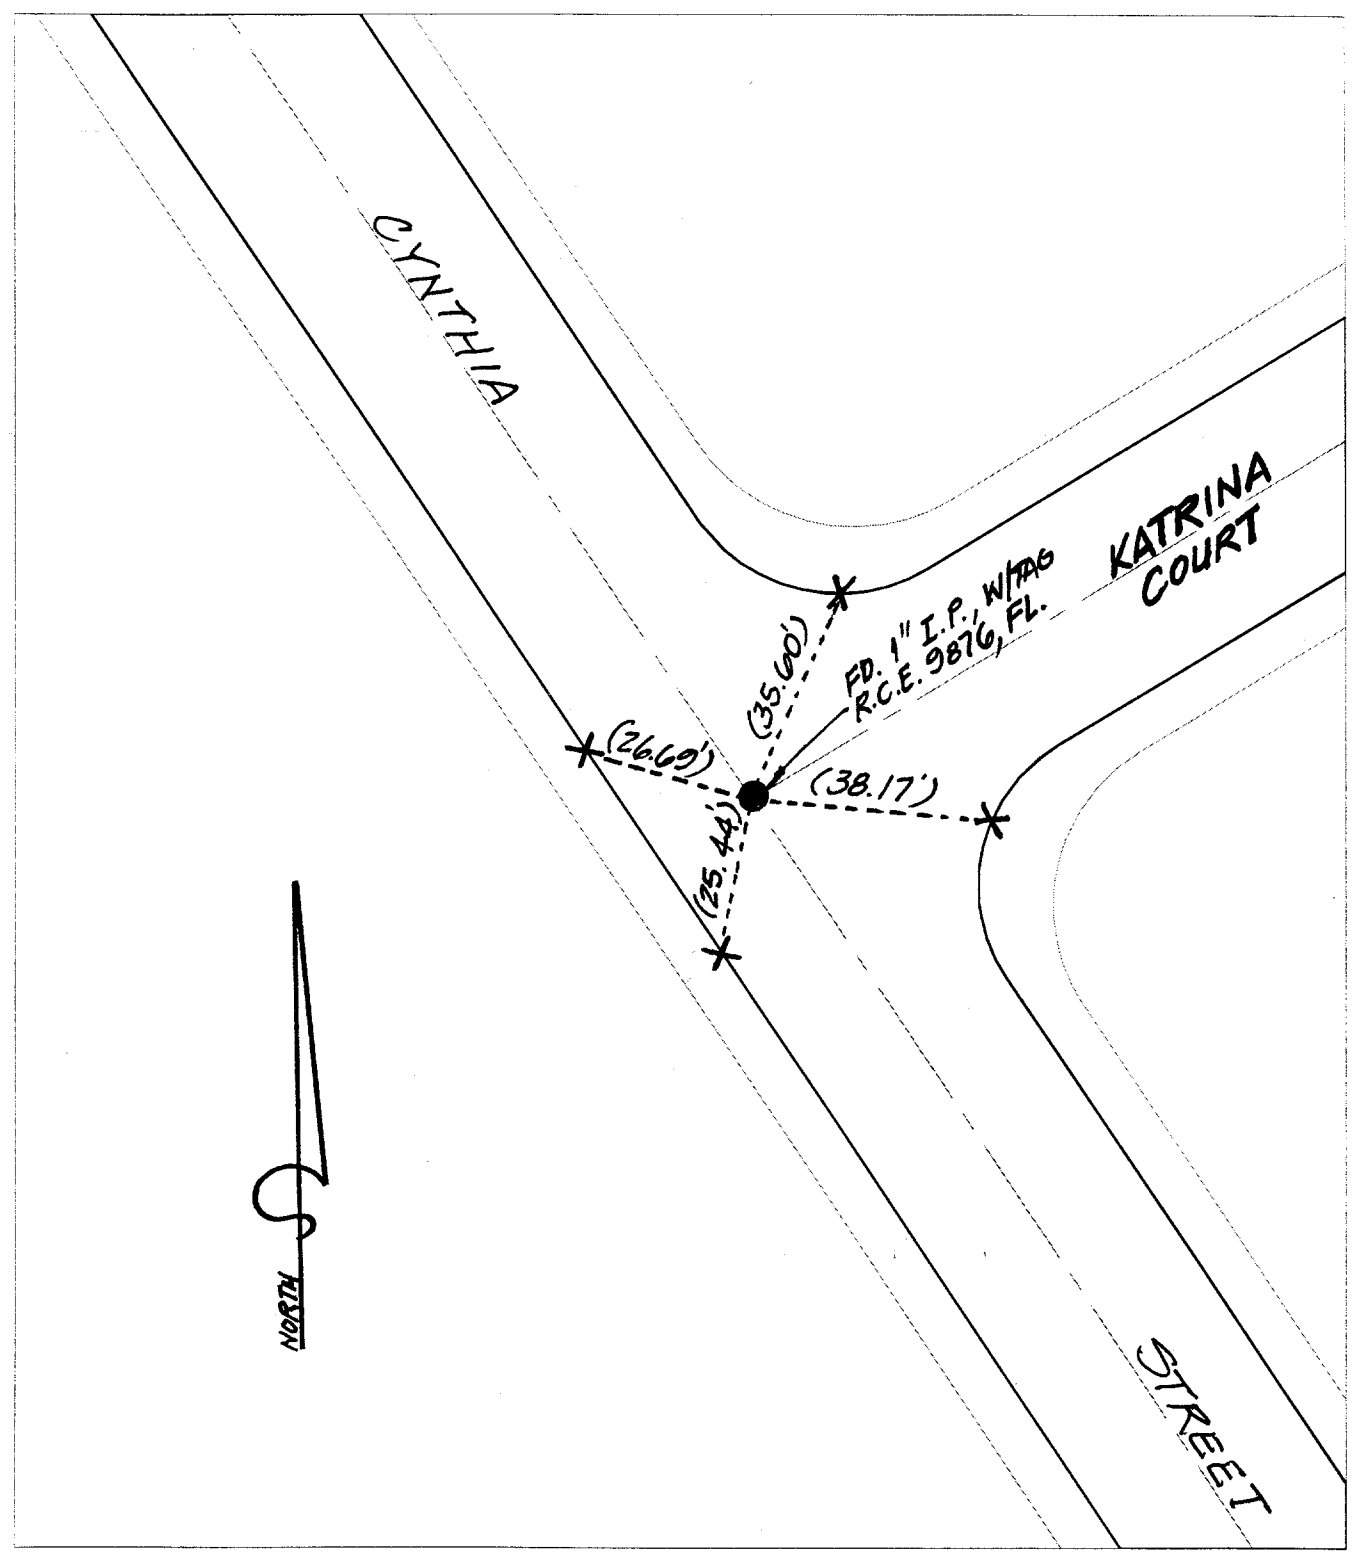

- ✕ FD. Ramset Nail on T/C
- FD. LD. & TK. on T/C
- FD. "C" Nail on T/C
- Set LD. & TK. on T/C



Scale: 1" = 30'  
 Date: 08/24/98  
 Drawn by: KGE  
 W.O.:  
 F.B.:

## OFFICIAL TIE PLAT

### CITY OF RIVERSIDE

*These ties are for the purpose of perpetuating the found monumentation. No claim is made as to the relationship of the points or lines shown hereon to true boundary locations.*

**HISTORICAL DATA**  
 TR. NO. 6992  
 AAW. F.B. 1039/103-105  
 Sheet 1 of 1  
 File No.: