


TIES FOR TRACT NO. 22408-1, M.B. 227/17-29

STREET KENDRICK
OFFICE USE ONLY
X-STREET BET. BARRA & ALBA

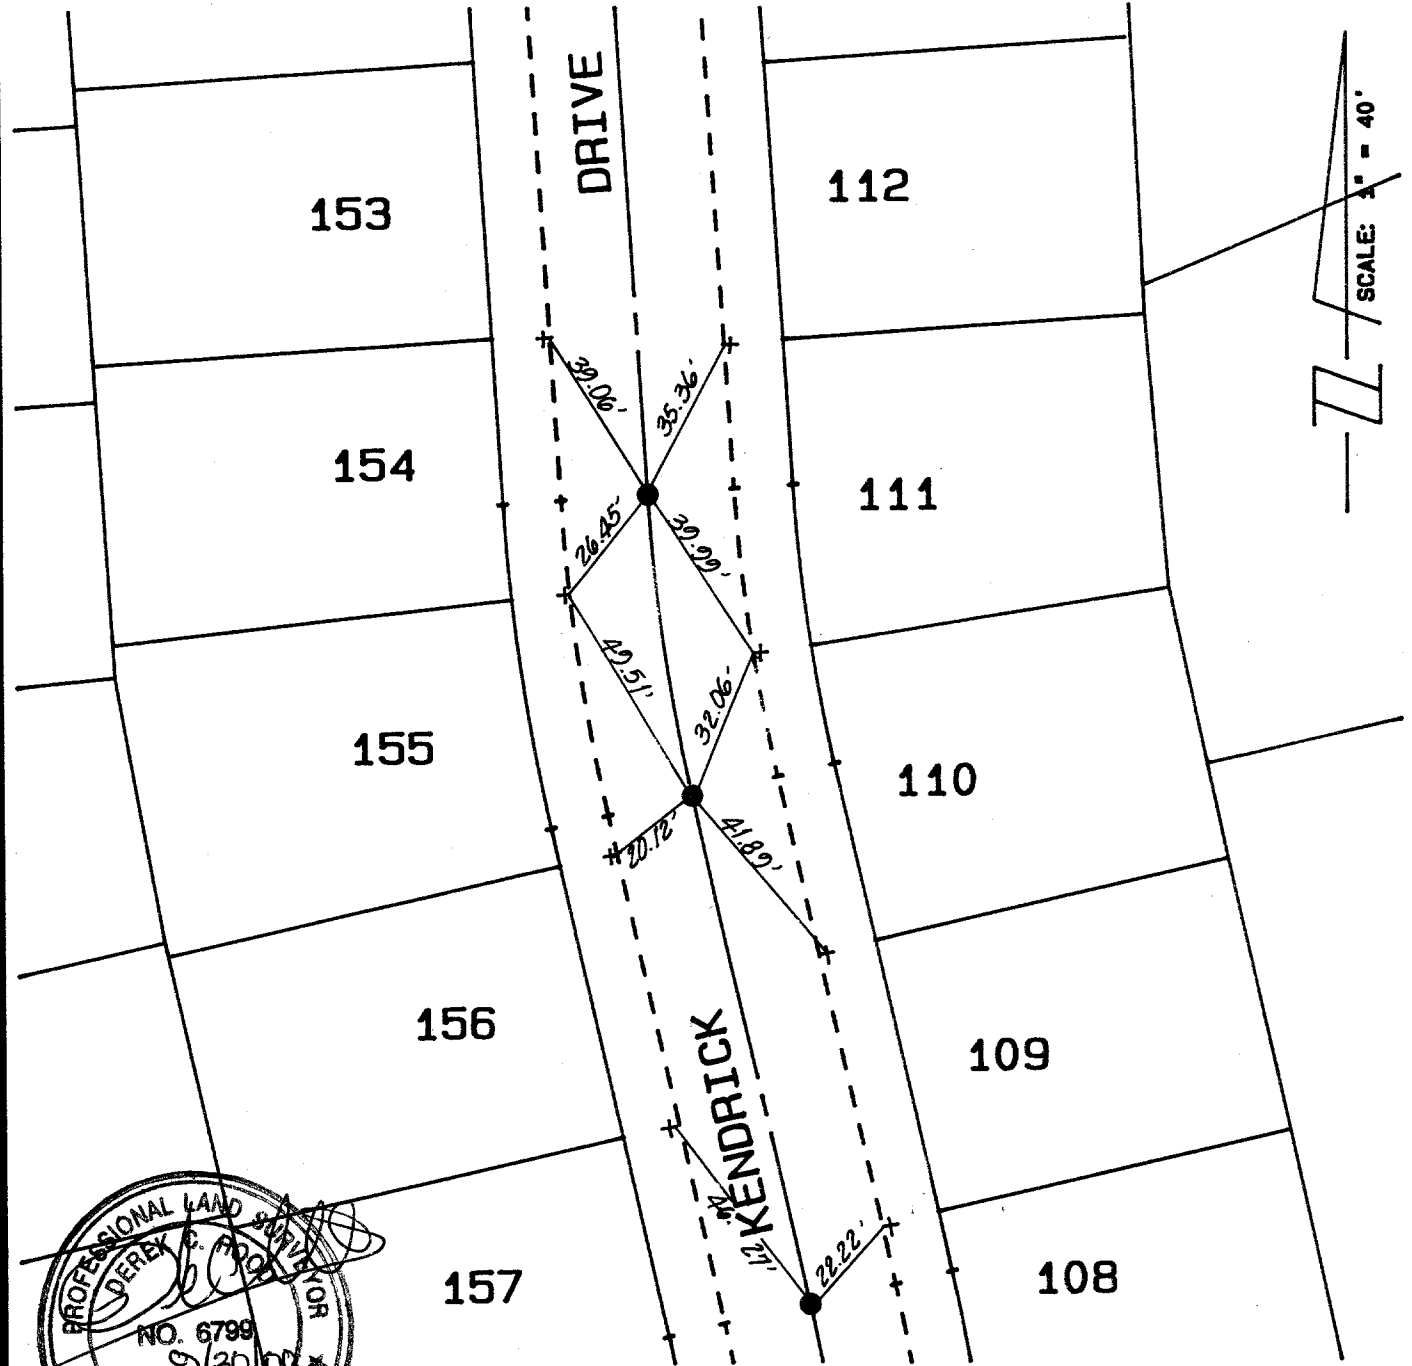

LEGEND

● - 6" SPIKE AND WASHER STAMPED LS 6799, FLUSH.

+ - NAIL AND TAG, RCE 30534 ON TOP OF CURB

▲ - LEAD AND TACK ON TOP OF CURB

SCALE: 1" = 40'
 DATE: 10-20-95
 DR. BY: T.F.W.
 W.O.: 30650
 F.B.: 30650

OFFICIAL TIE PLAT

CITY OF RIVERSIDE

PREPARED BY:



KEITH INTERNATIONAL, INC.
 ISLAND SPRING DIVISION

22880 CACTUS AVE., #300
 MORENO VALLEY, CA 92557
 (909) 863-0234

SHEET
6

OF 28 SHEETS

FILE NO.: 30728