

4988. TIF

260. TIF

DATE 4-24-00  
JOB NO. 30728.000


# SWING TIES

FB 1 PG 1  
SHEET 1 OF 10

CLIENT E TIES TR-22408-2 JOB NAME SYCAMORE  
DESCRIPTION TR. BDRY KENDRICK DRIVE

### MONT. NOTES:

- △ = SET LEAD STAKE FLUSH W/ TC (TYP)
- ▲ = R. PAD LEAD, TACK; TNG STAMPED LS 5346 (TYP)
- = SET LEAD SPAKE; WASHER STAMPED LS 5346 (TYP)

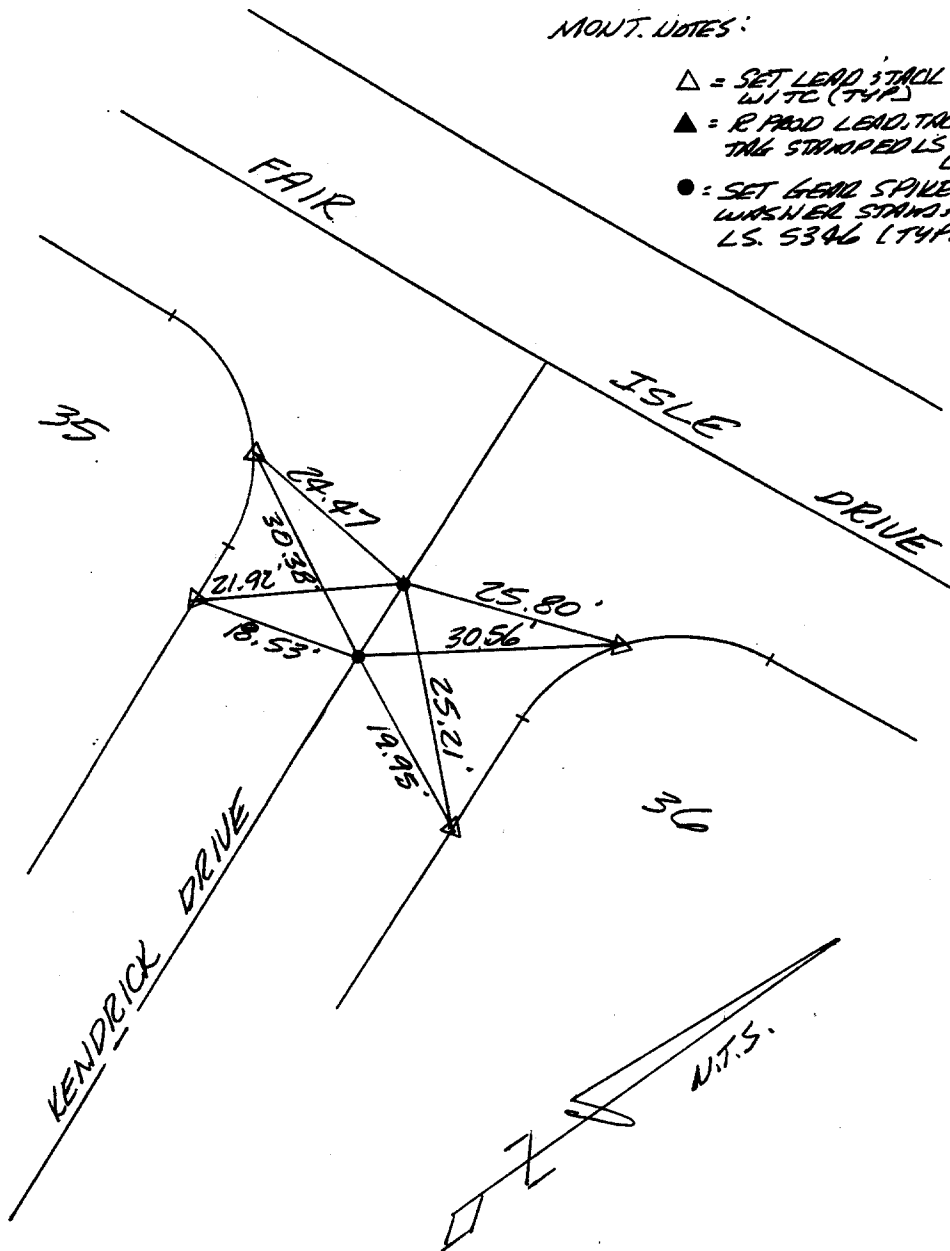

CREW E.R.  
REF.

Street: KENDRICK DRIVE 260. TIF  
X-Street: FAIR ISLE DRIVE  
OFFICIAL USE ONLY

- × FD. Ramset Nail on T/C
- FD. "C" Nail on T/C

- FD. LD. & TK. on T/C
- Set LD. & TK. on T/C

Scale: N.T.S.  
 Date: 4-24-00  
 Drawn by:  
 W.O.:  
 F.B.:

## OFFICIAL TIE PLAT

### CITY OF RIVERSIDE

*These ties are for the purpose of perpetuating the found monumentation. No claim is made as to the relationship of the points or lines shown hereon to true boundary locations.*

Sheet 1 of 1  
File No.: