


499.71

SURVEY NOTES BAKAL DR @ CHESTERFIELD RD

SURVEY OF CENTERLINE TIES TIE SHT. 1 OF 5
FOR TRACT 22653-7 W.O. No. 9513251 Date 8-31-95
SURVEY PARTY PEDILLA / VILLA REF. AM.

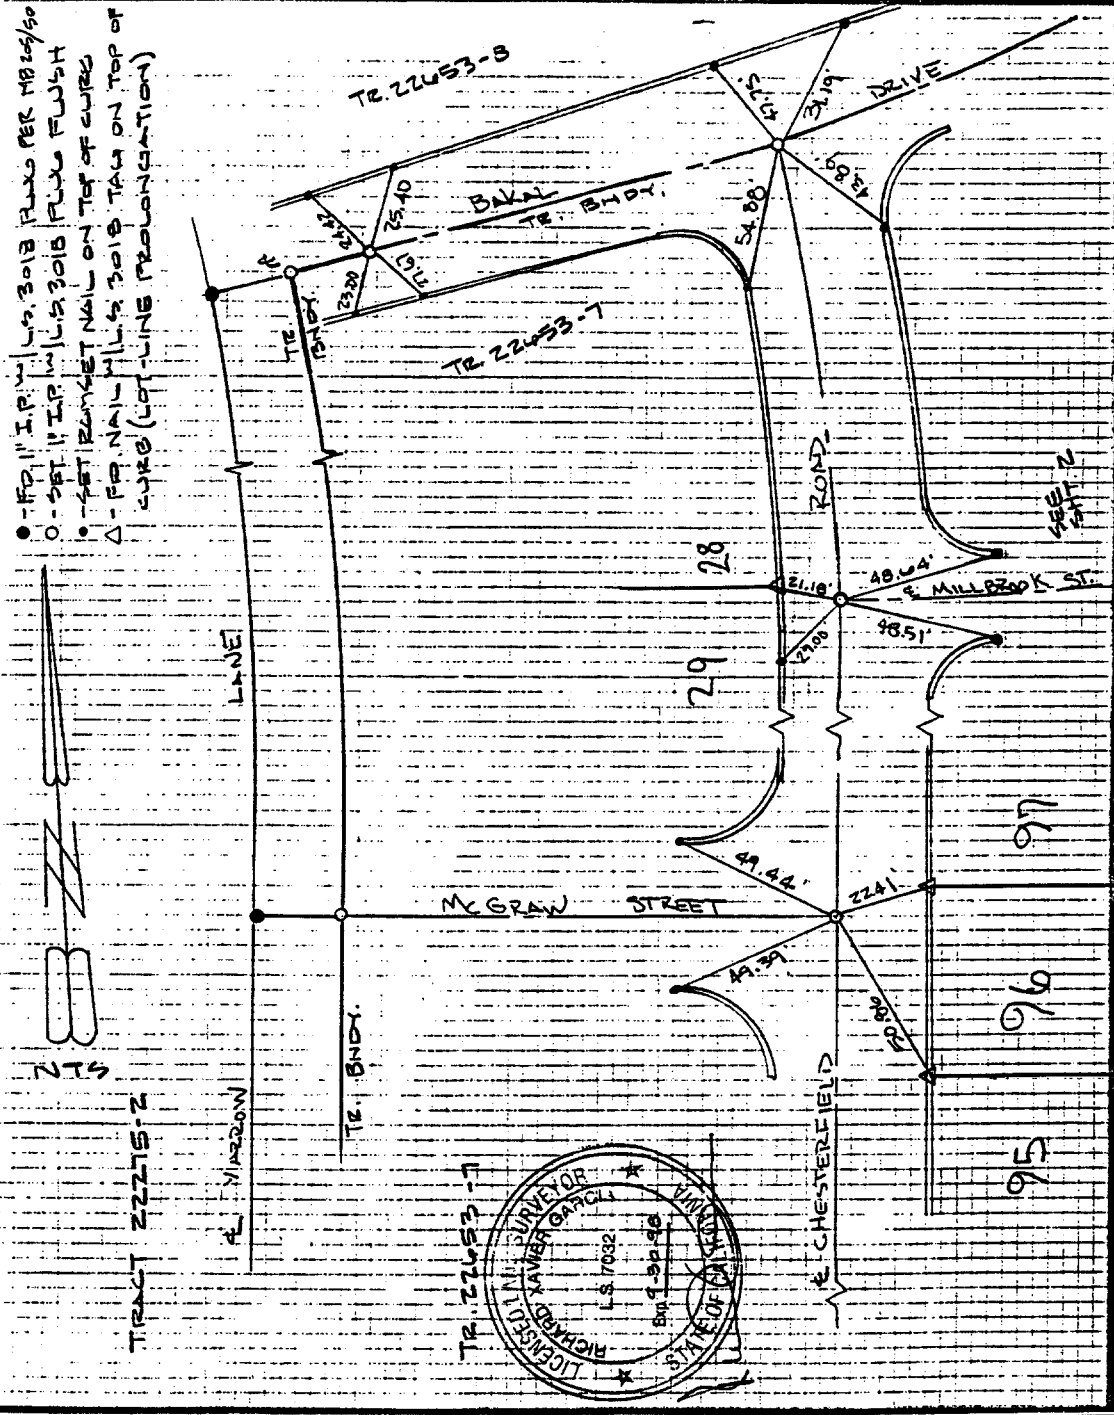

- X FD. Ramset Nail on T/C
- FD. LD. & TK. on T/C
- FD. "C" Nail on T/C
- Set LD. & TK. on T/C

Scale:
Date:
Drawn by:
W.O.:
F.B.:

OFFICIAL TIE PLAT
CITY OF RIVERSIDE

These ties are for the purpose of perpetuating the found monumentation. No claim is made as to the relationship of the points or lines shown hereon to true boundary locations.

Sheet 1 of 1
File No.:

Street: **BAKAL DR.**
X-Street: **CHESTERFIELD RD**
OFFICIAL USE ONLY