


TRANSIT & SWING TIES

Street:

KINGSBURY PLACE

X-Street:  
OFFICIAL USE ONLY

SE OF DELANO DR.

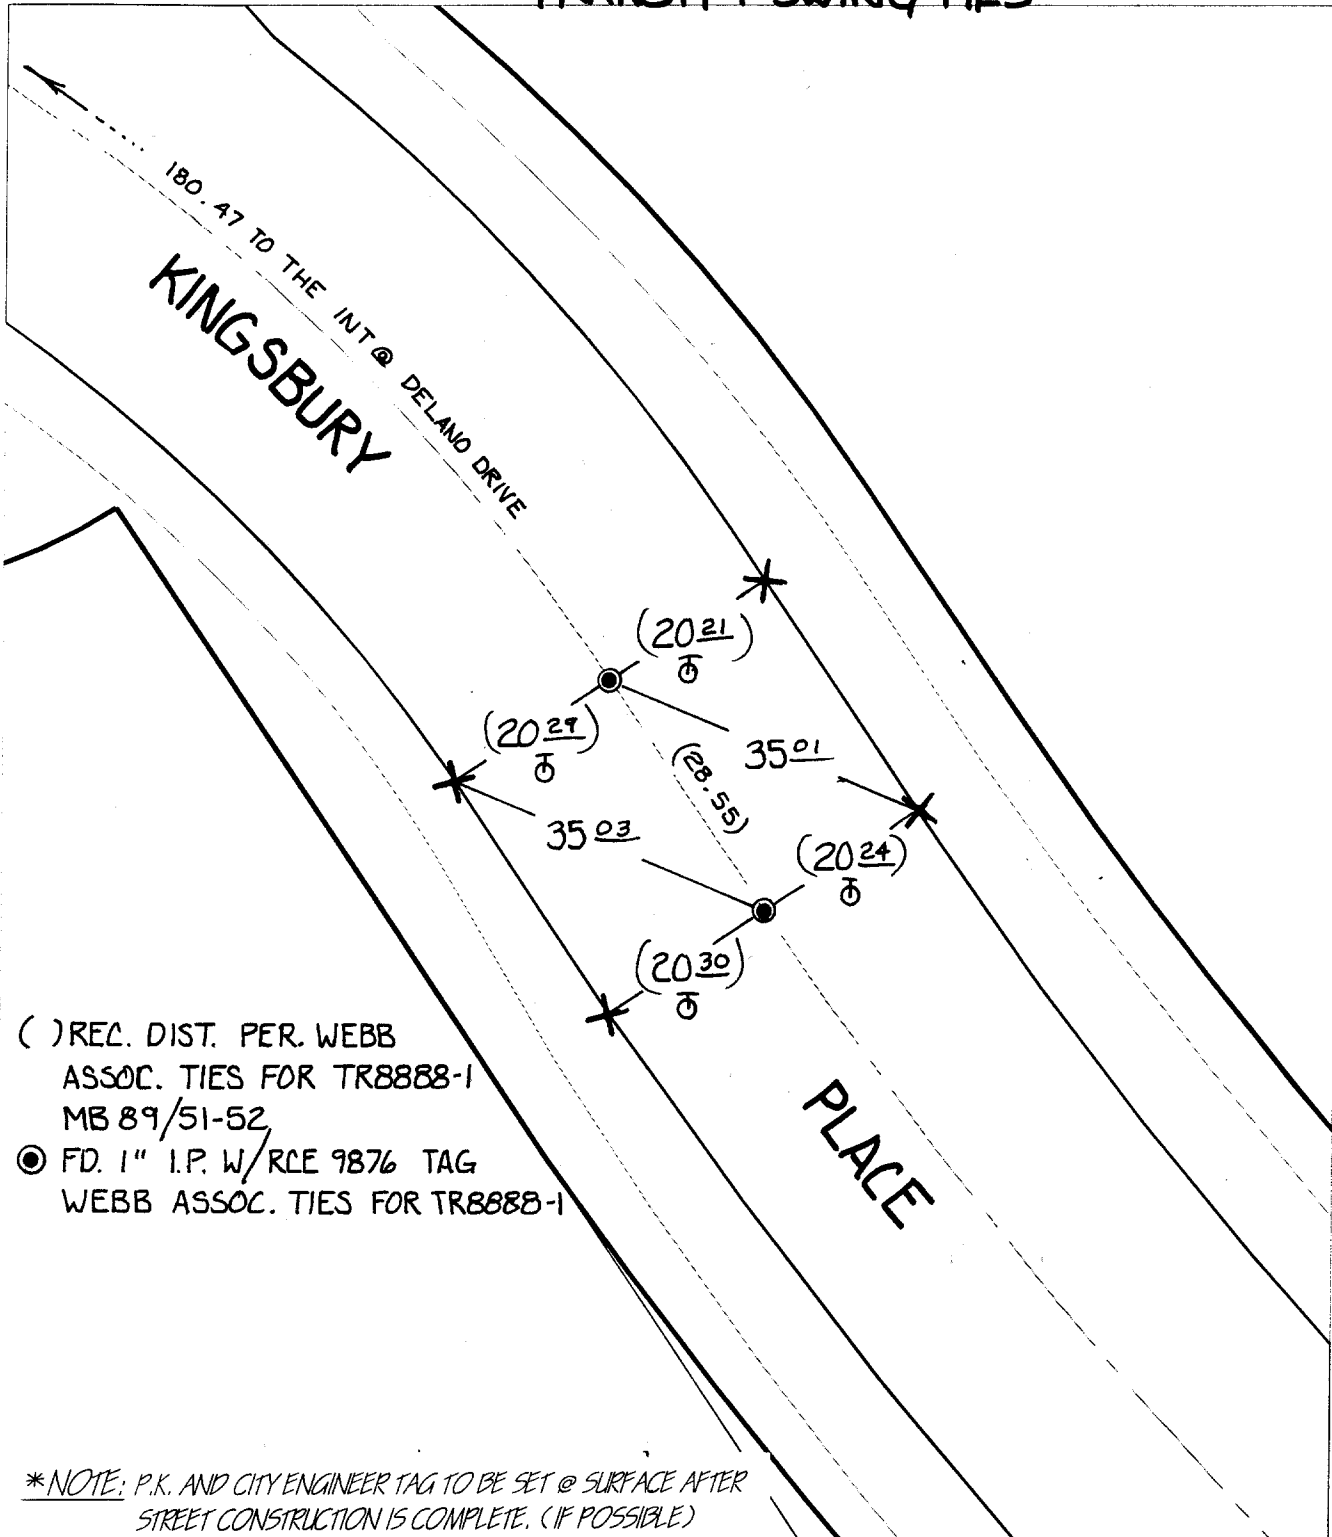

( ) REC. DIST. PER. WEBB ASSOC. TIES FOR TR8888-1 MB 89/51-52  
 ● FD. 1" I.P. W/RCE 9876 TAG WEBB ASSOC. TIES FOR TR8888-1

\*NOTE: P.K. AND CITY ENGINEER TAG TO BE SET @ SURFACE AFTER STREET CONSTRUCTION IS COMPLETE. (IF POSSIBLE)

- ✕ FD. Ramset Nail on T/C
- FD. LD. & TK. on T/C
- FD. "C" Nail on T/C
- Set LD. & TK. on T/C

Scale: 1" = 20'  
 Date: 04/20/00  
 Drawn by: SURVEY  
 W.O.:  
 F.B.:

**OFFICIAL TIE PLAT**  
 CITY OF RIVERSIDE

*These ties are for the purpose of perpetuating the found monumentation. No claim is made as to the relationship of the points or lines shown hereon to true boundary locations.*



Sheet 1 of 1  
 File No.: