


Street: KINGS RANCH RD.

X-Street: CYPRESS AVE
OFFICIAL USE ONLY

CYPRESS AVE

Cypress Ave.

- SET 1" IP AND RCE
31653 PLASTIC PLUG
- ▲ SET L&T AND RCE
31653 TAG

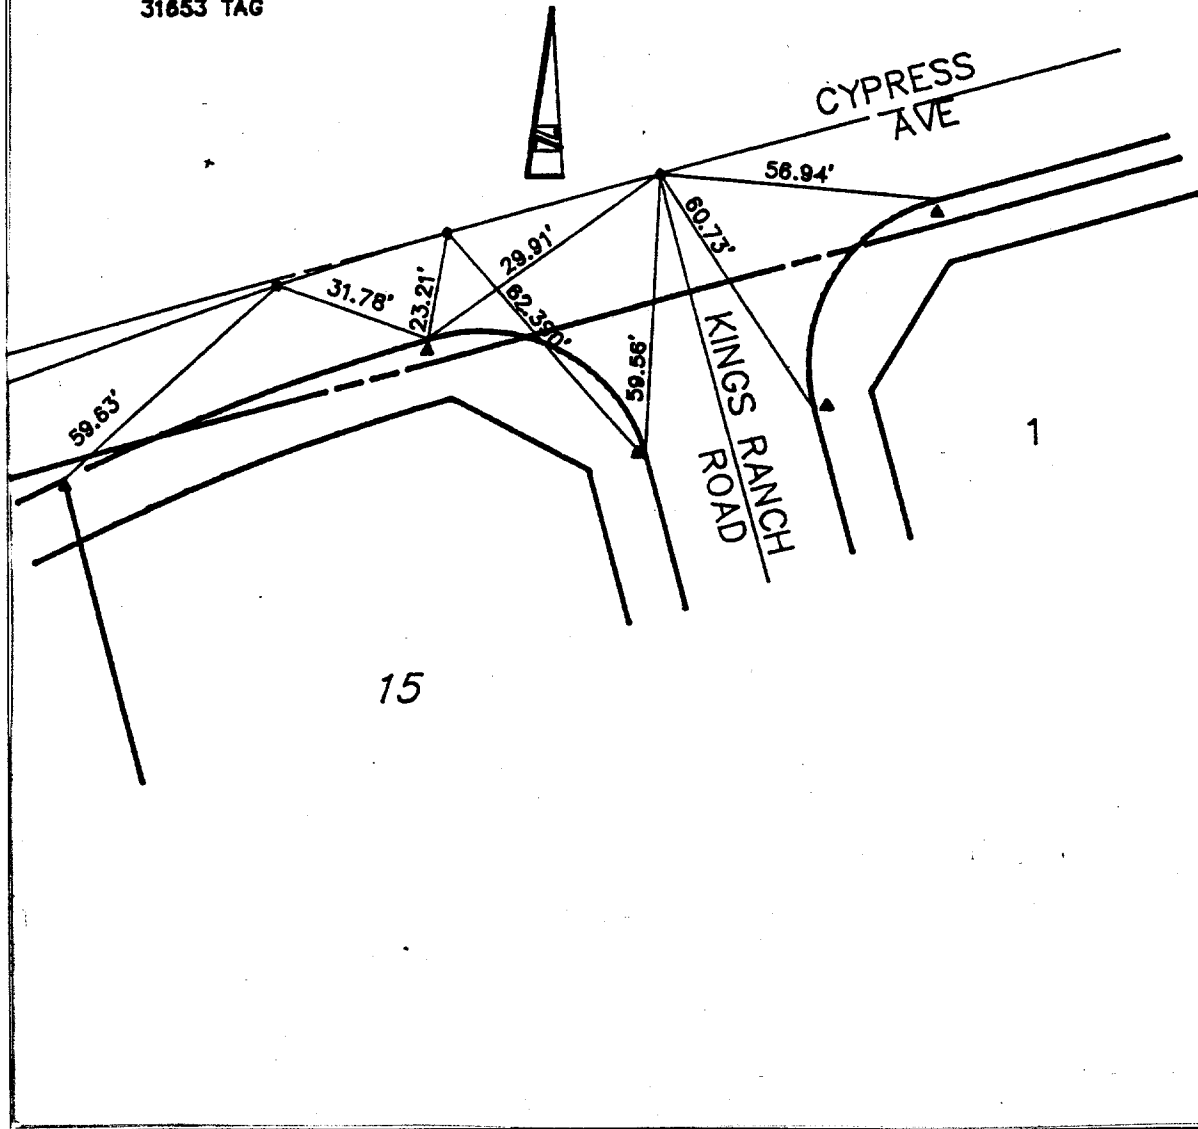

- × FD. Ramset Nail on T/C
- FD. LD. & TK. on T/C
- FD. "C" Nail on T/C
- Set LD. & TK. on T/C

Scale: 1"=40'
Date: 11-18-91
Drawn by:
W.O.:
F.B.:

OFFICIAL TIE PLAT
CITY OF RIVERSIDE

These ties are for the purpose of perpetuating the found monumentation. No claim is made as to the relationship of the points or lines shown hereon to true boundary locations.

TR 25246

Sheet 1 of 5
File No.: