

5/10/94

317.405


COMMUNITARIAN

Street: BAKAL DR.

OFFICIAL USE ONLY

X-Street:

SIEGAL AVE.

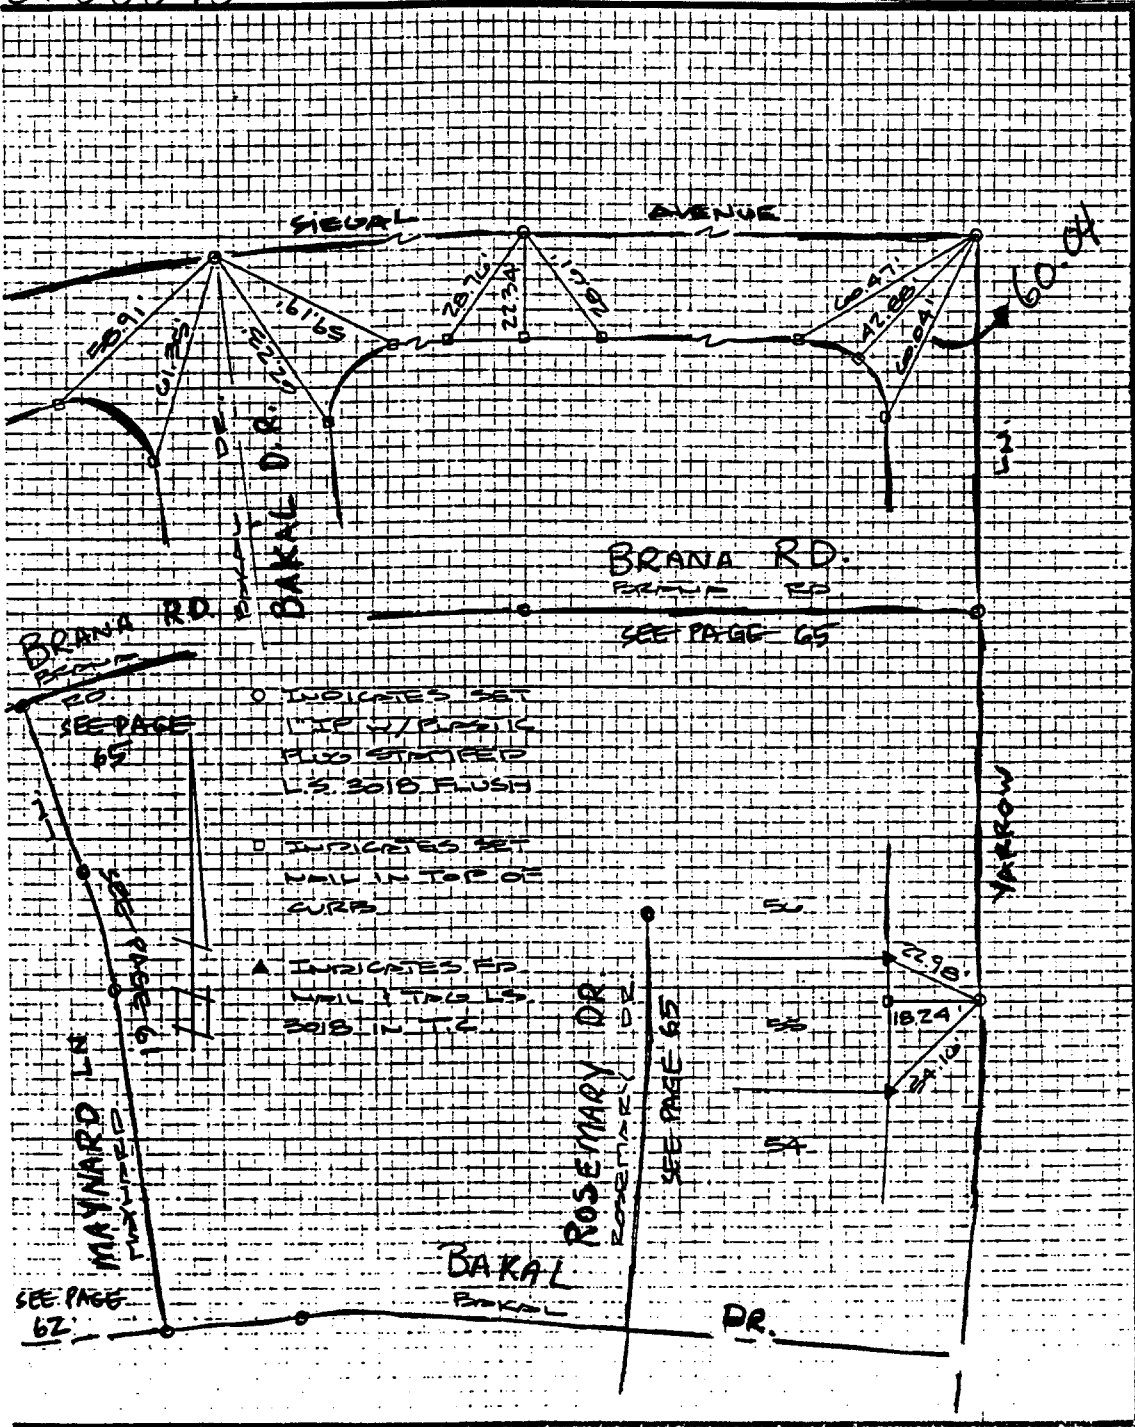

3880 LEMON STREET POST OFFICE BOX 493 RIVERSIDE, CALIFORNIA 92502 RIVERSIDE 686-0844

- ✕ FD. Ramset Nail on T/C
- FD. LD. & TK. on T/C
- FD. "C" Nail on T/C
- Set LD. & TK. on T/C

## OFFICIAL TIE PLAT

### CITY OF RIVERSIDE

*These ties are for the purpose of perpetuating the found monumentation. No claim is made as to the relationship of the points or lines shown hereon to true boundary locations.*

Sheet 1 of 1

File No.:

Scale: \_\_\_\_\_

Date: \_\_\_\_\_

Drawn by: \_\_\_\_\_

City: \_\_\_\_\_

County: \_\_\_\_\_