


Street: KINGSPORT DR. ELY X-Street: WHITE HAVEN
OFFICIAL USE ONLY

SHT. 5

- INDICATES SET 1" IP-FLUSH - RCE 21740
- INDICATES SET LEAD & TACK
- ▼ INDICATES SET LEAD & TK - RCE 21740

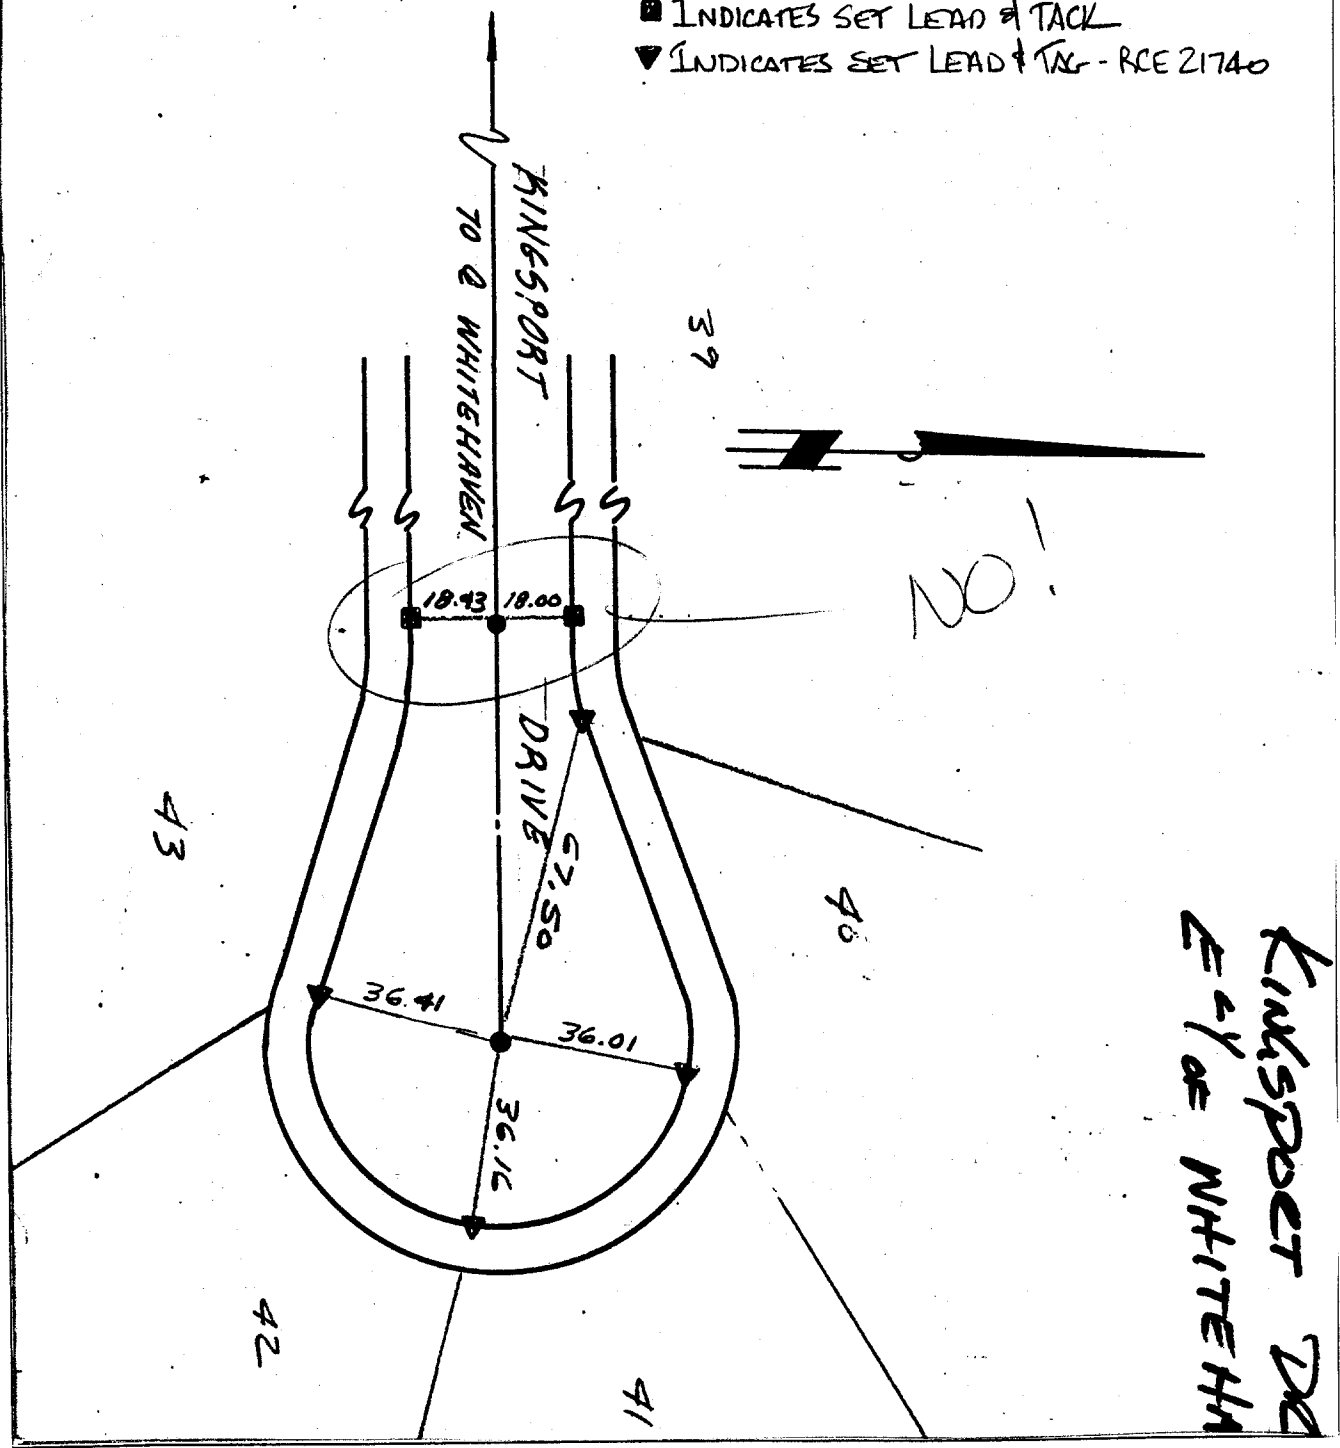

- × FD. Ramset Nail on T/C
- FD. LD. & TK. on T/C
- FD. "C" Nail on T/C
- Set LD. & TK. on T/C

Scale: _____
Date: _____
Drawn by: _____
W.O.: _____
F.B.: _____

OFFICIAL TIE PLAT
CITY OF RIVERSIDE

These ties are for the purpose of perpetuating the found monumentation. No claim is made as to the relationship of the points or lines shown hereon to true boundary locations.

TR 21010-1

Sheet 1 of 1
File No.: _____