


Street: **KLOIBER CT.**

X-Street: **JONES AVE**

OFFICIAL USE ONLY

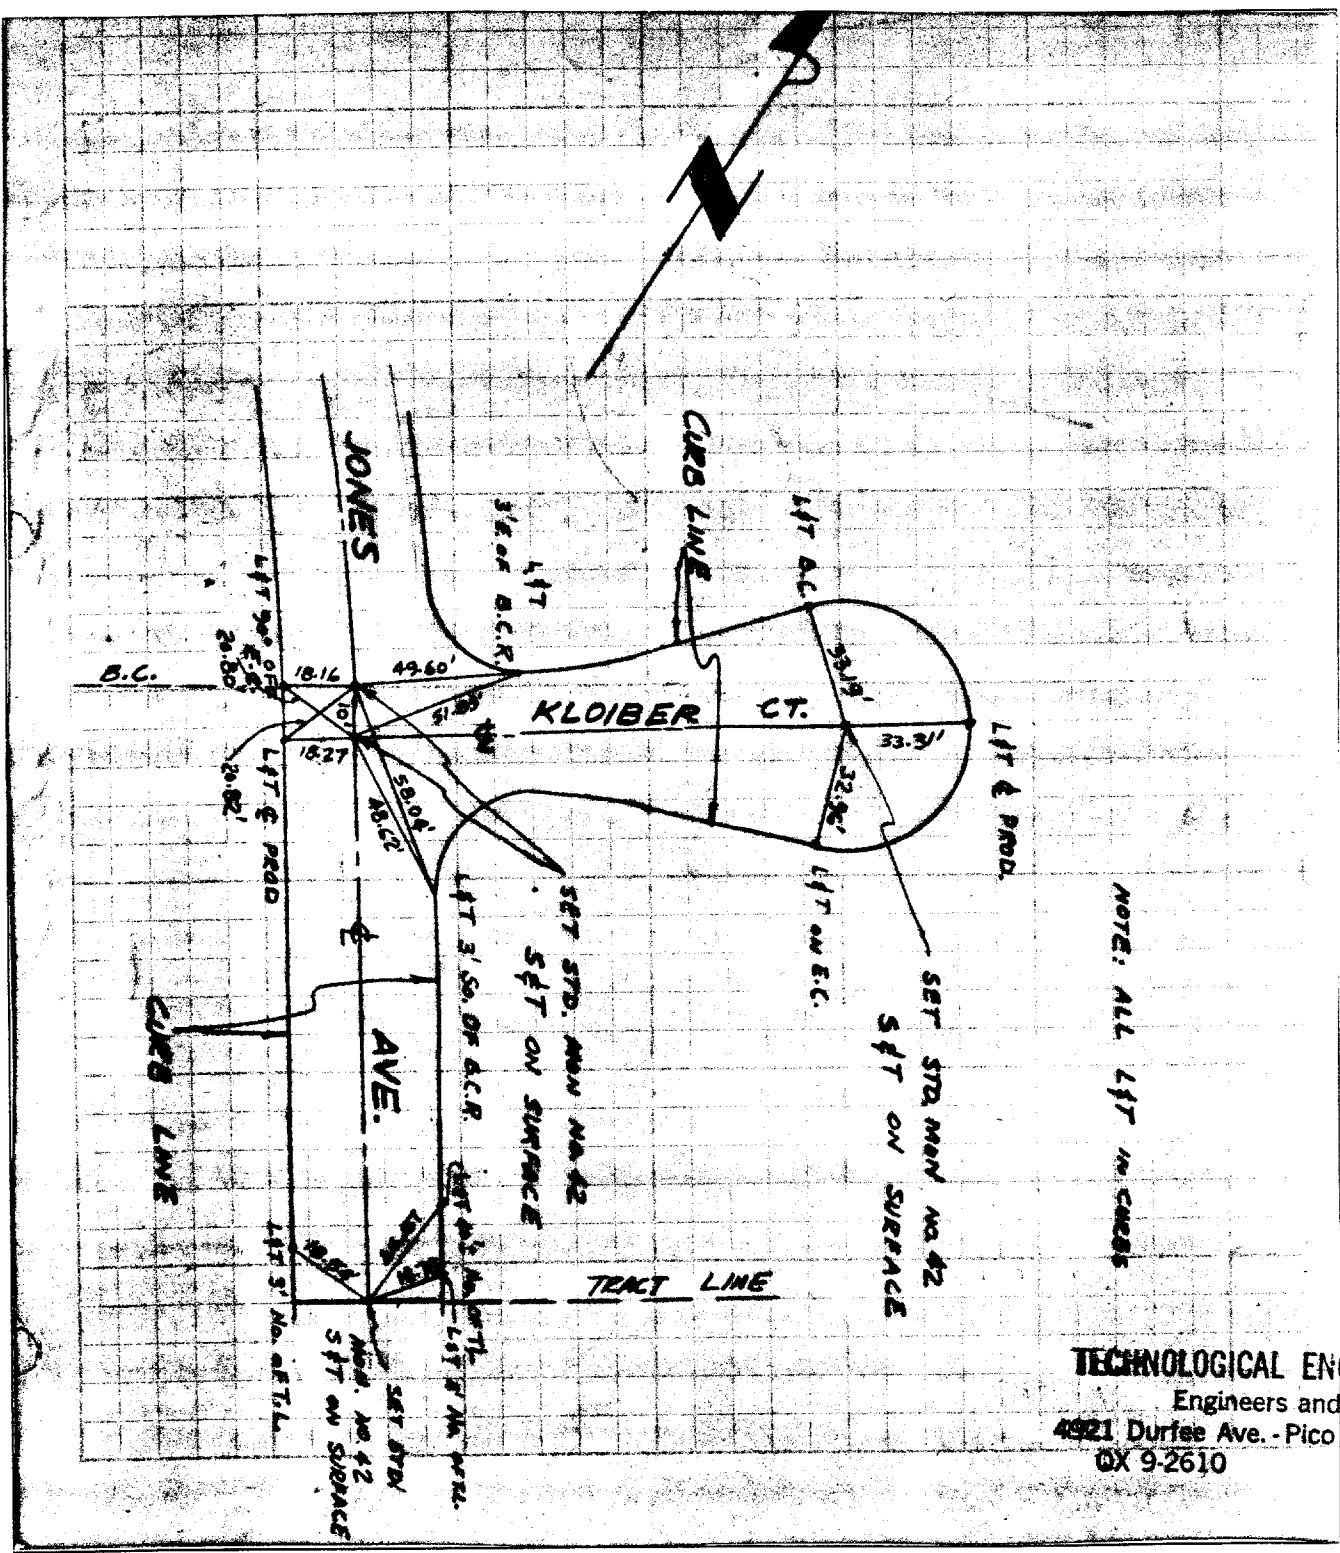

NOTE: ALL LFT IN CHECKS

TECHNOLOGICAL EN
Engineers and
4921 Durfee Ave. - Pico
OX 9-2610

- ✕ FD. Ramset Nail on T/C
- FD. LD. & TK. on T/C
- FD. "C" Nail on T/C
- Set LD. & TK. on T/C

Scale:
Date:
Drawn by:
W.O.:
F.B.:

OFFICIAL TIE PLAT

CITY OF RIVERSIDE

These ties are for the purpose of perpetuating the found monumentation. No claim is made as to the relationship of the points or lines shown hereon to true boundary locations.

TR NO 2193

Sheet 1 of 1
File No.: