


Street: KLOIBER ST. X-Street: REDONDO ST.

OFFICIAL USE ONLY

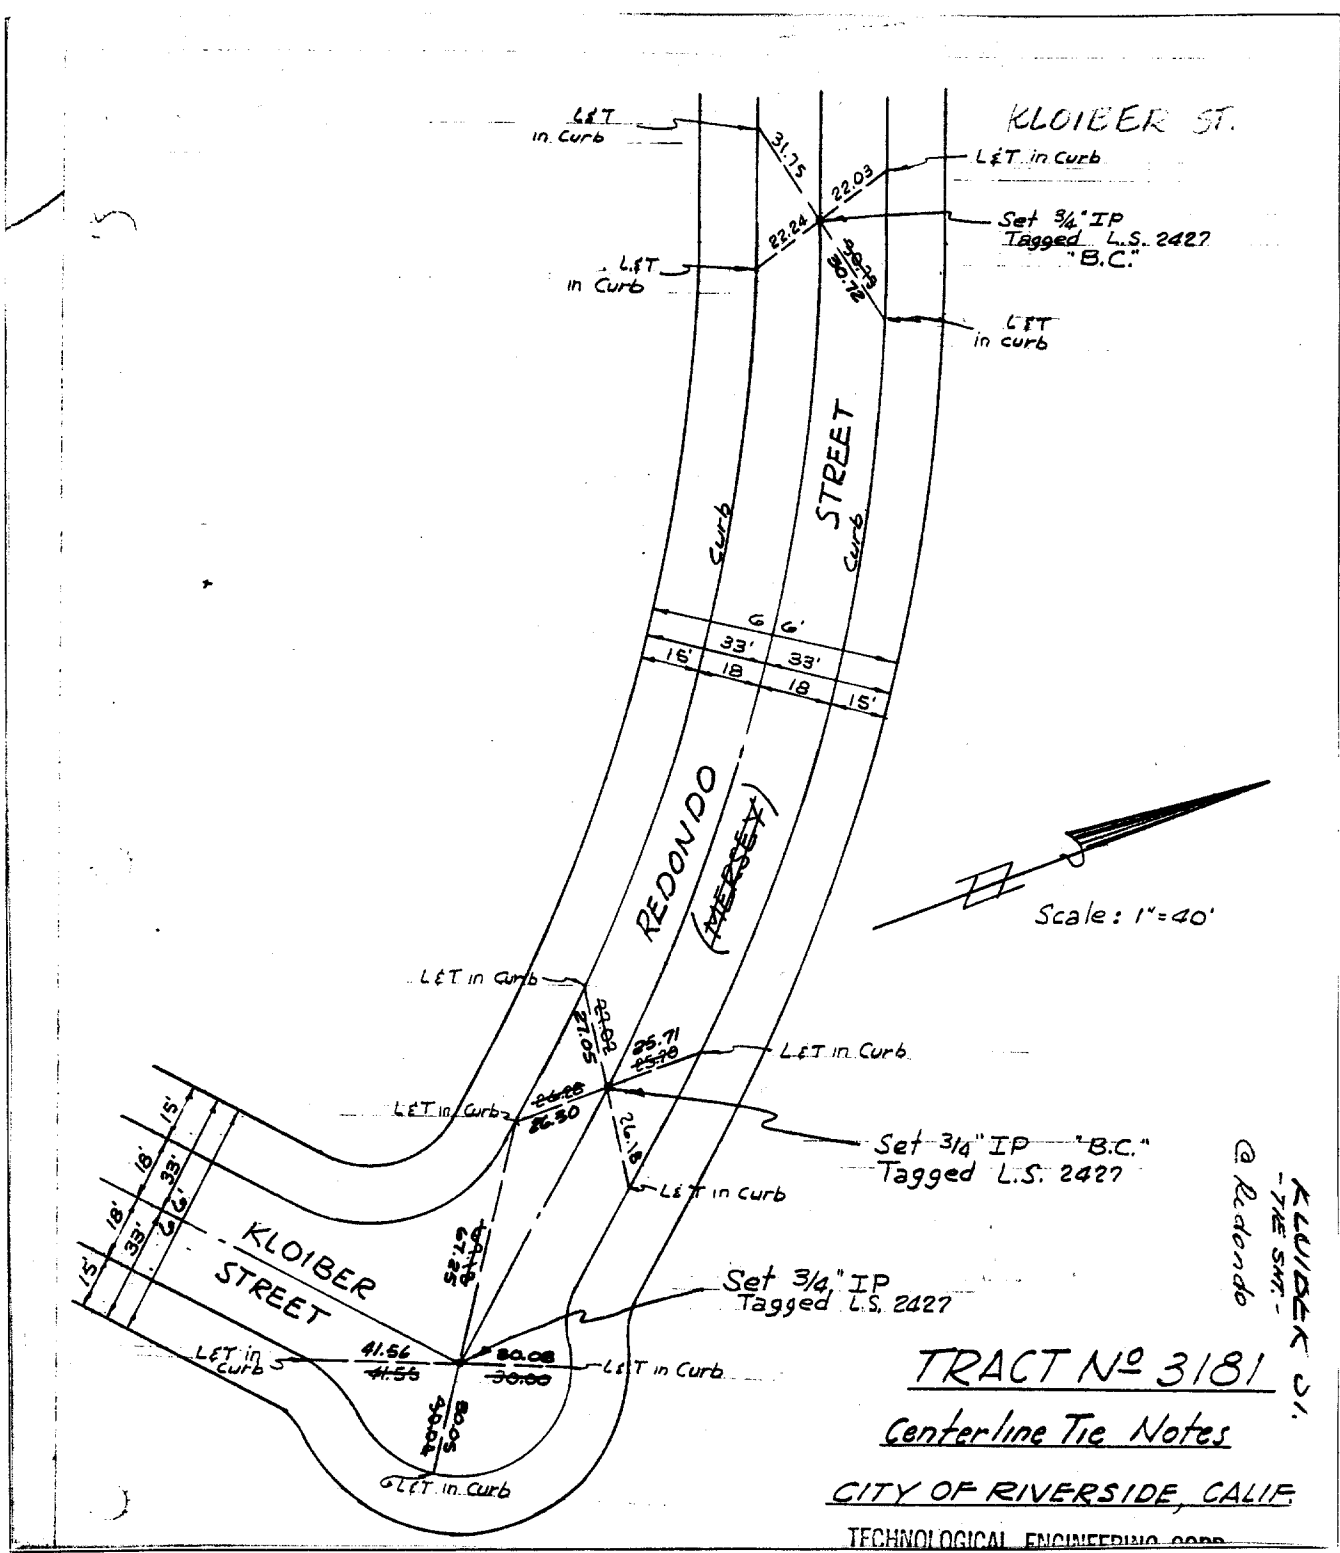

Scale: 1"=40'

**TRACT No 3181**  
*Centerline Tie Notes*  
 CITY OF RIVERSIDE, CALIF.  
 TECHNOLOGICAL ENGINEERING, CORP.

- ✕ FD. Ramset Nail on T/C
- FD. LD. & TK. on T/C
- FD. "C" Nail on T/C
- Set LD. & TK. on T/C

Scale: \_\_\_\_\_  
 Date: \_\_\_\_\_  
 Drawn by: \_\_\_\_\_  
 W.O.: \_\_\_\_\_  
 F.B.: \_\_\_\_\_

**OFFICIAL TIE PLAT**  
**CITY OF RIVERSIDE**

*These ties are for the purpose of perpetuating the found monumentation. No claim is made as to the relationship of the points or lines shown hereon to true boundary locations.*

TRACT 3181

Sheet 2 of 8  
 File No.: \_\_\_\_\_