
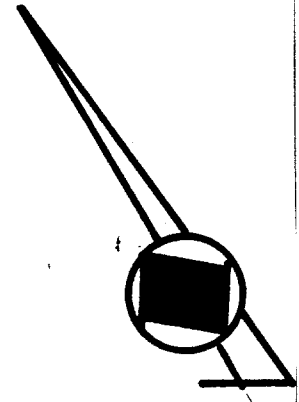


Street: MADELINE PLACE

X-Street: VAL VISTA PLACE

OFFICIAL USE ONLY

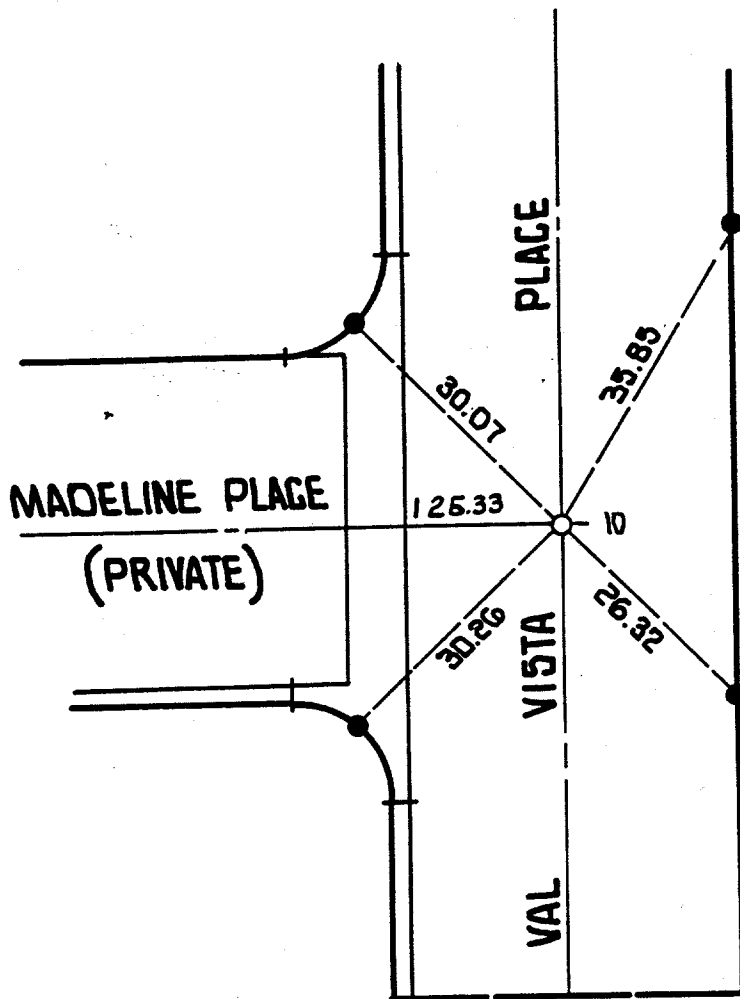

○ = SET 1" I.P. WITH PLASTIC PLUG RCE 13116, FLUSH UNLESS OTHERWISE NOTED.

● = SET DRIVE PIN IN TOP OF CURB UNLESS OTHERWISE NOTED.

× FD. Ramset Nail on T/C
 ■ FD. "C" Nail on T/C

● FD. LD. & TK. on T/C
 ○ Set LD. & TK. on T/C

Scale: 1" = 20'
 Date: APRIL 26, 1994
 Drawn by:
 W.O.:
 F.B.:

OFFICIAL TIE PLAT
 CITY OF RIVERSIDE

These ties are for the purpose of perpetuating the found monumentation. No claim is made as to the relationship of the points or lines shown hereon to true boundary locations.

TRACT 23391

Sheet 4 of 4
 File No.: