

STREET MALONE X-STREET WAERSDALE PHILISDALE


OFFICE USE ONLY

SCALE: 50'  
 DATE: 3-25-97  
 DR. BY: R.G.  
 W.O.: 13251  
 F.B.: 13251/703

OFFICIAL TIE PLAT  
 CITY OF RIVERSIDE

PREPARED BY: J.F. Davidson Associates, Inc.  
 ENGINEERING • PLANNING • SURVEYING • LANDSCAPE ARCHITECTURE  
 1777 Adams, Ste. G-5 • Riverside, CA 92507  
 P.O. Box 493 • Riverside, CA 92501 (909) 686-0844 • FAX (909) 686-5954

6 SHEET  
 OF 9 SHEETS  
 FILE NO.: 13251

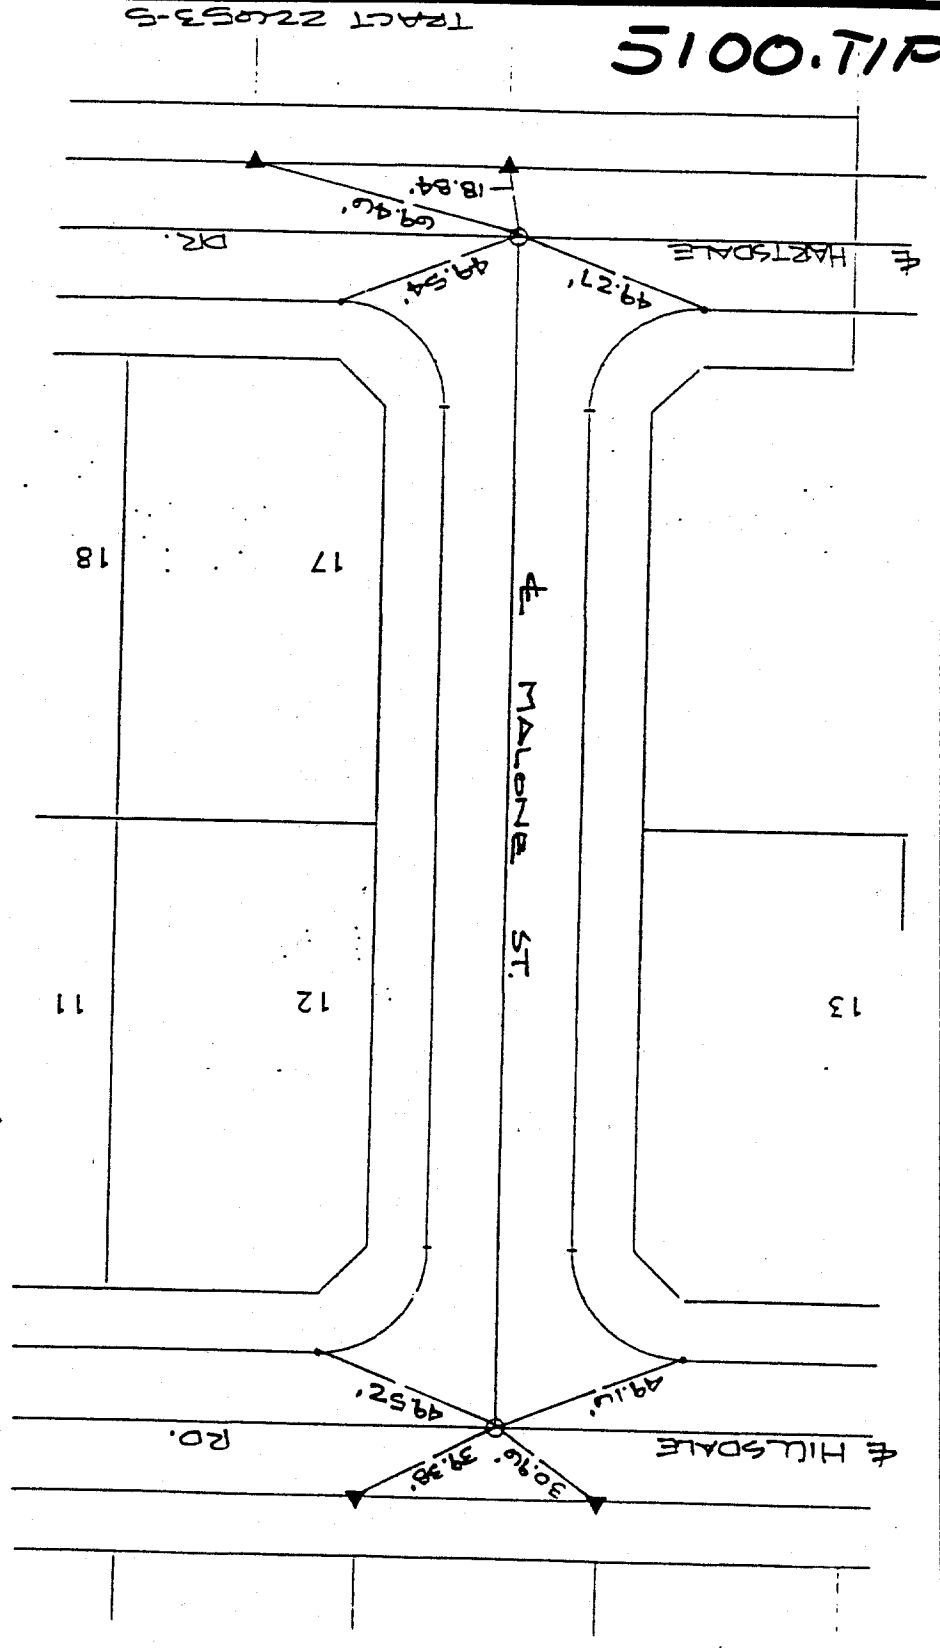

PLAT 11.0015

TRACT 22053-S

- 0-SET SPIKE AND WASHER STAMPED L.S. 4028
- 1-FO. NAIL w/ L.S. 4028 TAG ON T.C.
- 1-SET RANGEST NAIL w/ L.S. 4028

