

Street:

MANDALAY CT

X-Street:
OFFICIAL USE ONLY


IDYLLWILD LANE

HISTORICAL DATA

WEBB A.A. TIES SHT.

FB 1031/201

MB 84/79-81

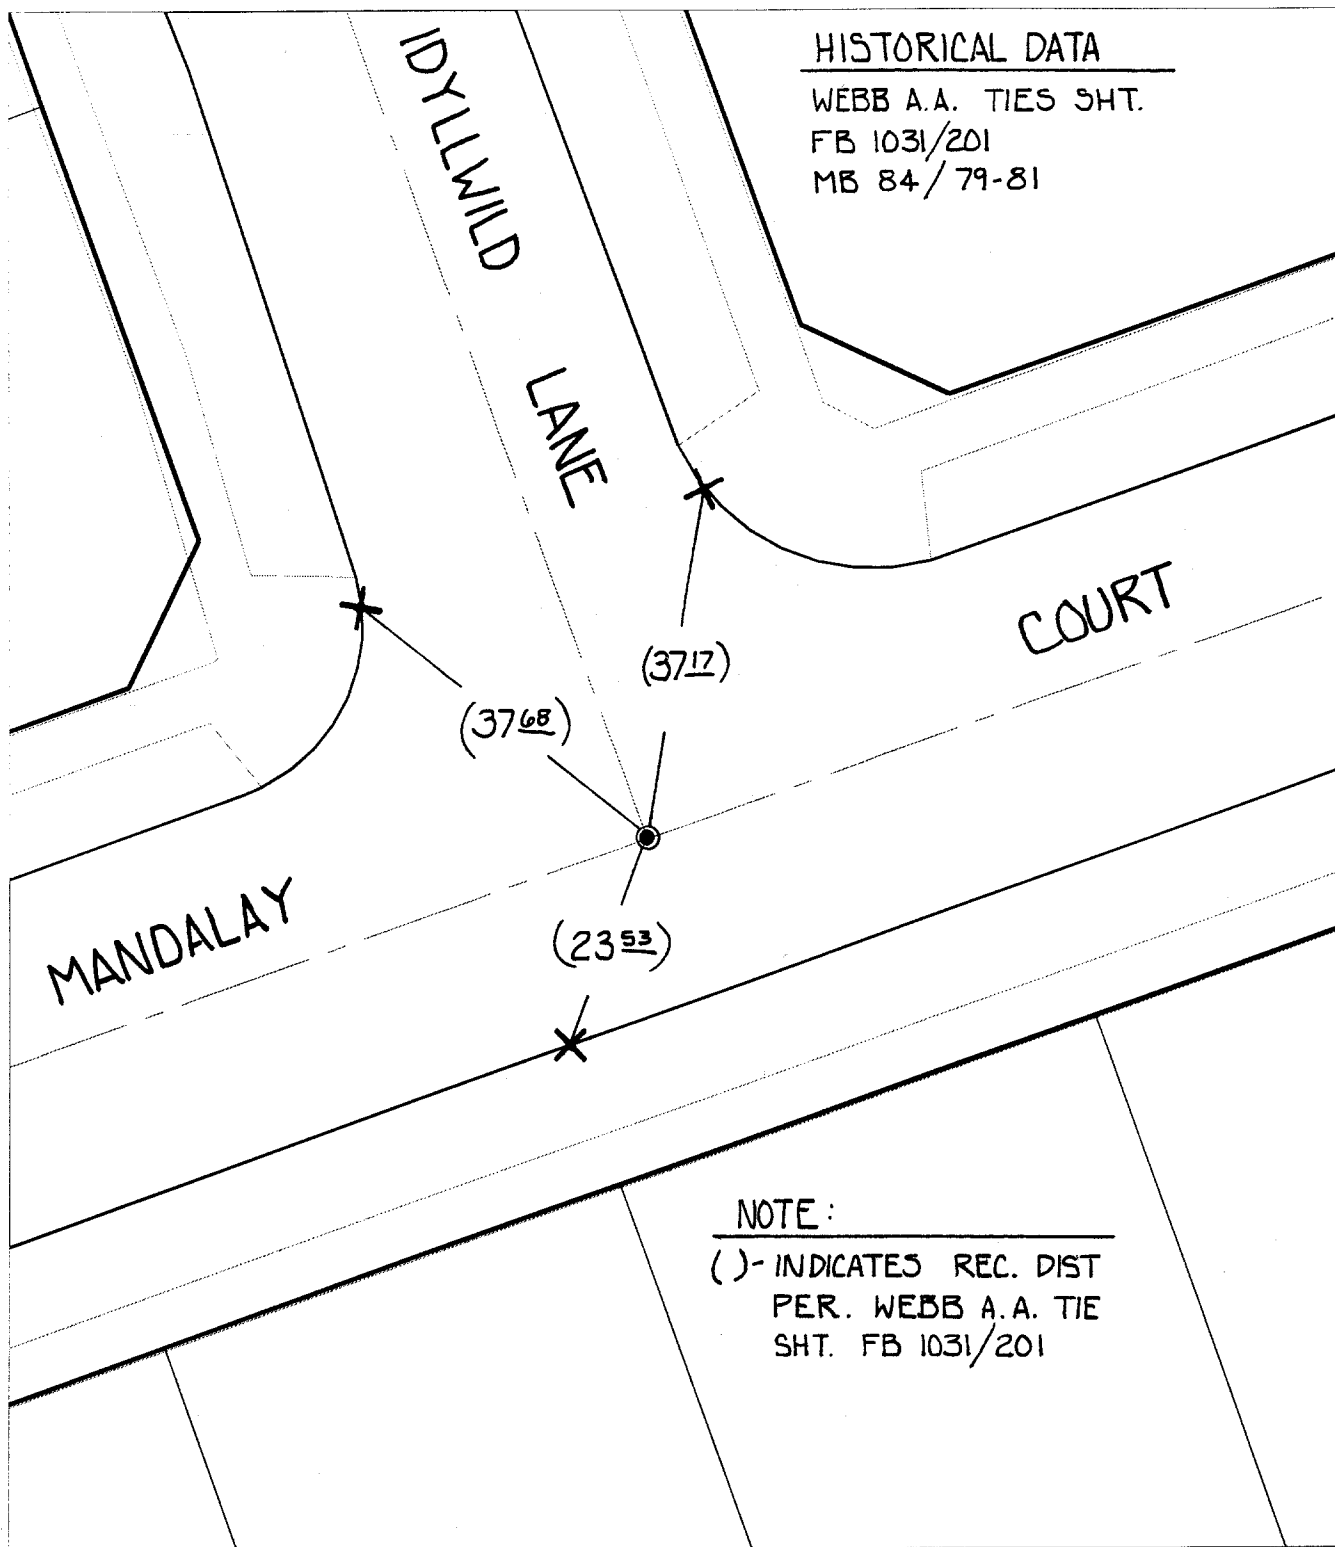

NOTE :

()- INDICATES REC. DIST
PER. WEBB A.A. TIE
SHT. FB 1031/201

- ✕ FD. Ramset Nail on T/C
- FD. "C" Nail on T/C

- FD. LD. & TK. on T/C
- Set LD. & TK. on T/C

Scale: 1" = 20'

Date: 01/31/00

Drawn by: scurtis

W.O.:

F.B.:

OFFICIAL TIE PLAT
CITY OF RIVERSIDE

*These ties are for the purpose of perpetuating the found
monumentation. No claim is made as to the relationship of
the points or lines shown hereon to true boundary locations.*



Sheet 1 of 1

File No.: