


Street: MARENGO CT. X-Street: ALMAR & GEDNEY WAY

OFFICIAL USE ONLY

**TRACT No. 2280**  
 Sec. 10, T3S, R6W of Rancho La Sierra

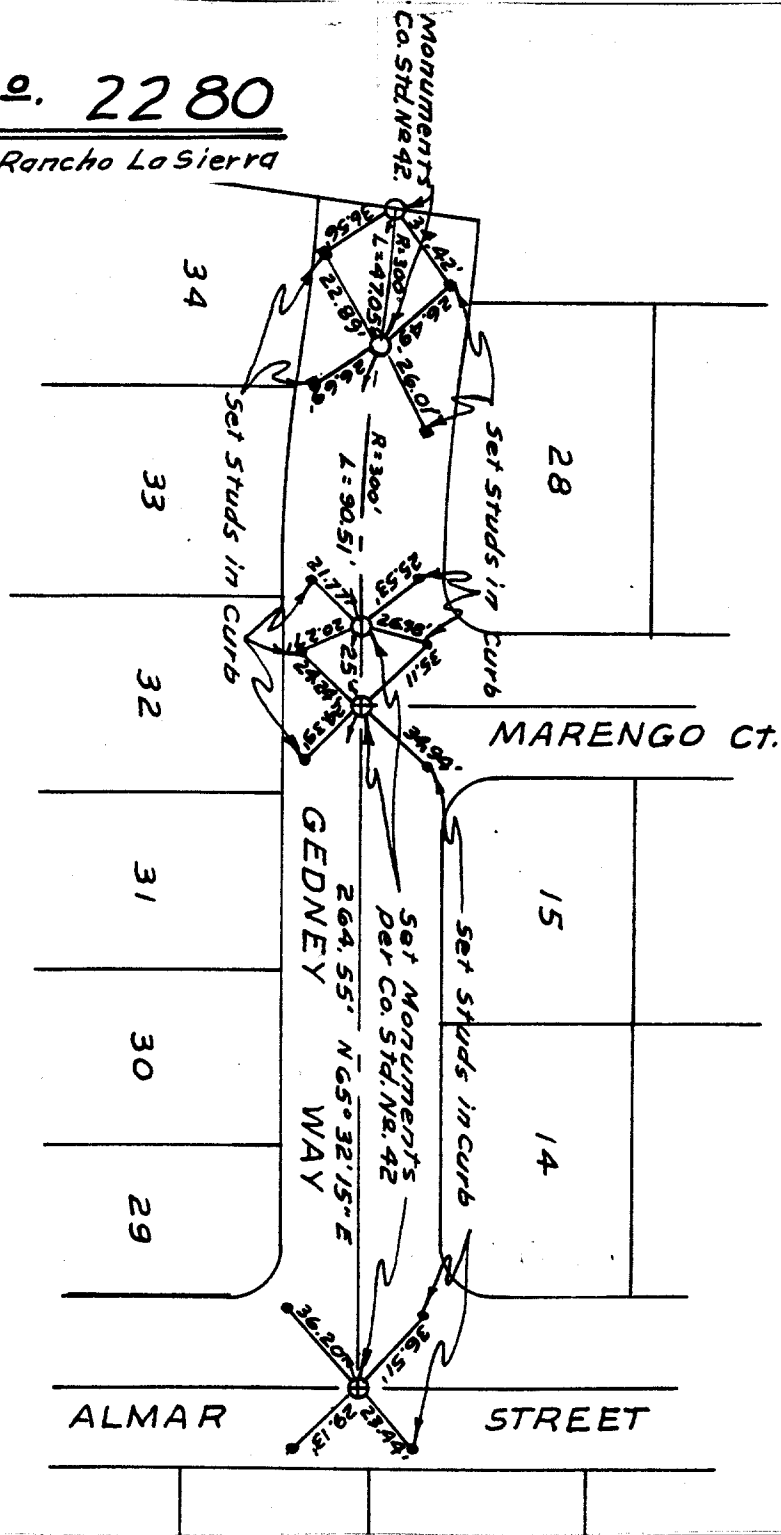

A.A. WEBB

- ✕ FD. Ramset Nail on T/C
- FD. LD. & TK. on T/C
- FD. "C" Nail on T/C
- Set LD. & TK. on T/C

Scale:  
 Date: 5/1/62  
 Drawn by: BEL  
 W.O.: 61-197  
 F.B.: 489/1

**OFFICIAL TIE PLAT**  
 CITY OF RIVERSIDE

These ties are for the purpose of perpetuating the found monumentation. No claim is made as to the relationship of the points or lines shown hereon to true boundary locations.

Sheet 1 of 1  
 File No.: