


5139.T1R

Street: MARENGO CT

OFFICIAL USE ONLY

X-Street:

GEDNEY WAY

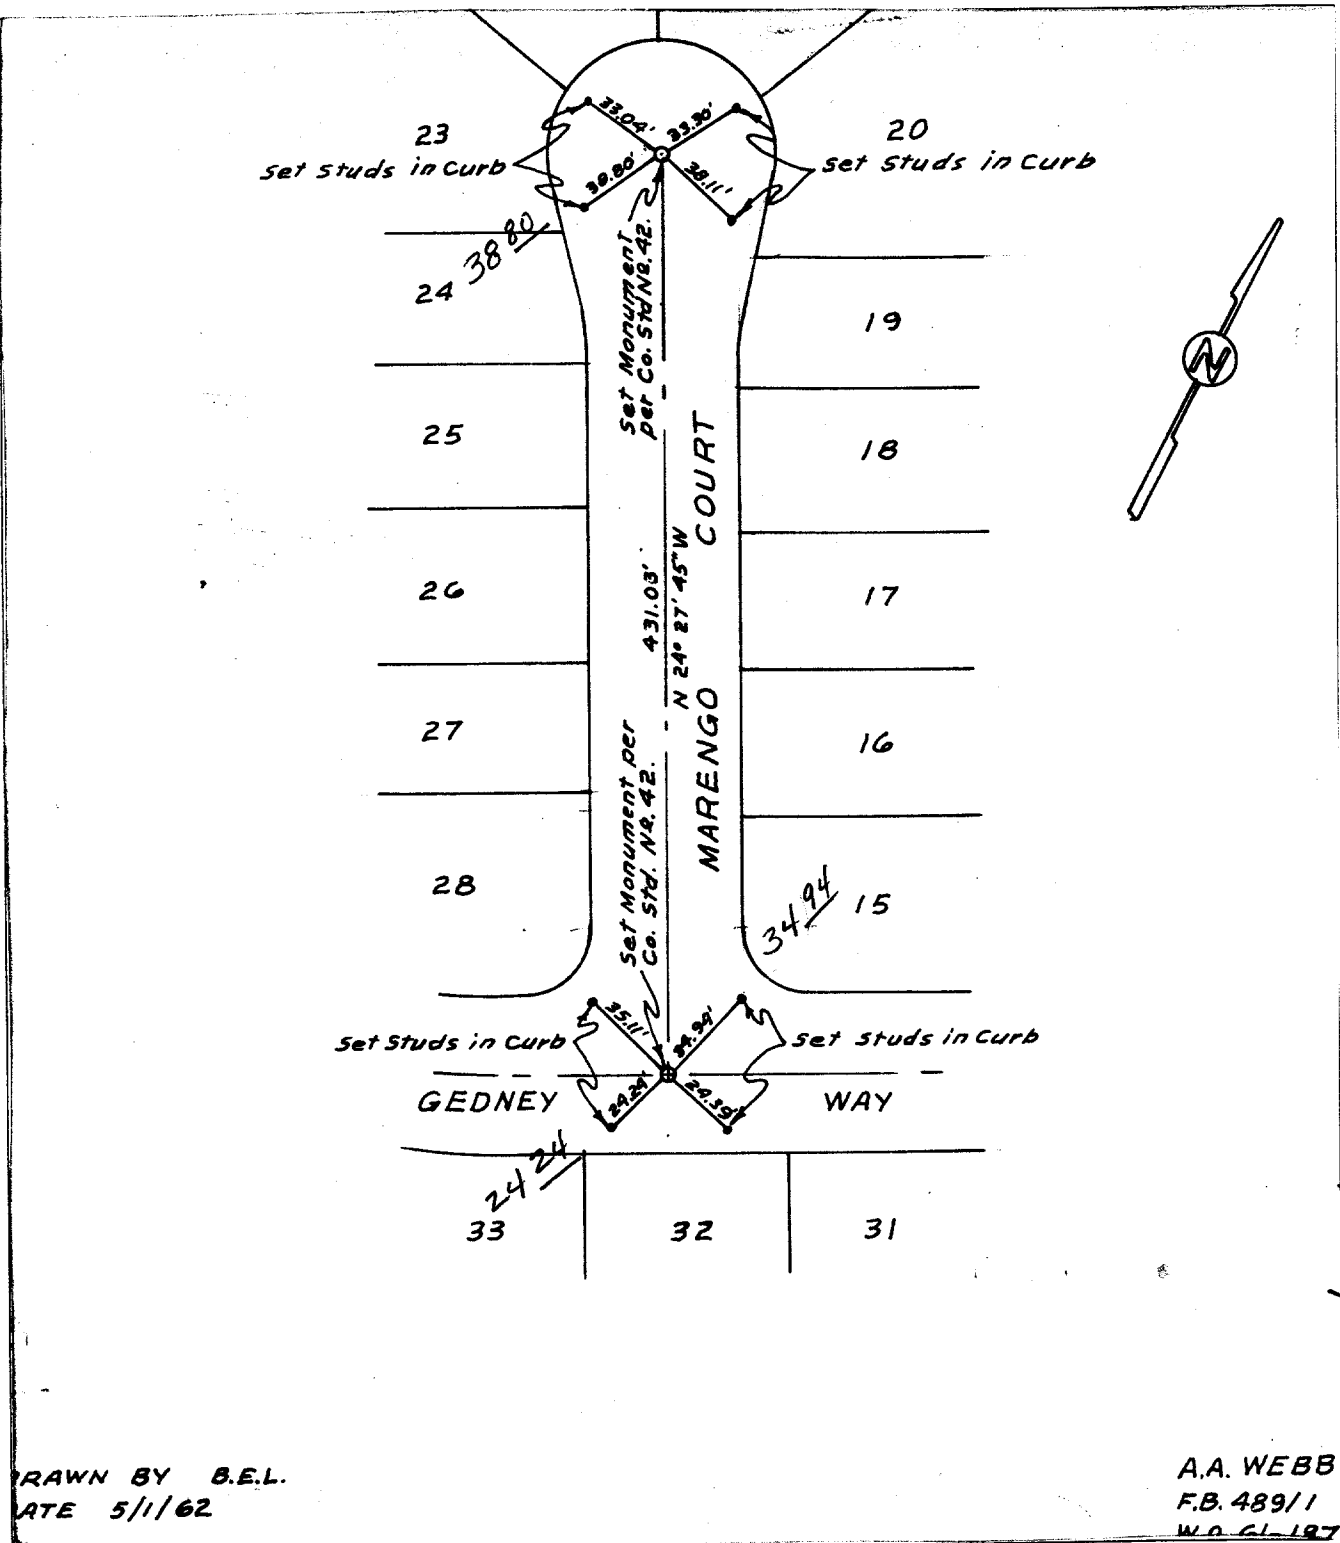

DRAWN BY B.E.L.  
DATE 5/1/62

A.A. WEBB  
F.B. 489/1  
W.O. 61-197

- ✕ FD. Ramset Nail on T/C
- FD. LD. & TK. on T/C
- FD. "C" Nail on T/C
- Set LD. & TK. on T/C

Scale:

Date: 5/1/62

Drawn by:

W.O.: 61-197

F.B.: 489/1

## OFFICIAL TIE PLAT

### CITY OF RIVERSIDE

*These ties are for the purpose of perpetuating the found monumentation. No claim is made as to the relationship of the points or lines shown hereon to true boundary locations.*

TRACT 2280

Sheet 1 of 1

File No.: