


75-107
1032-187

75-107
1032-187

Tr. No 5677-1 Final Mon 5-27-76
Joe Aguilera H. Evans J. Stead

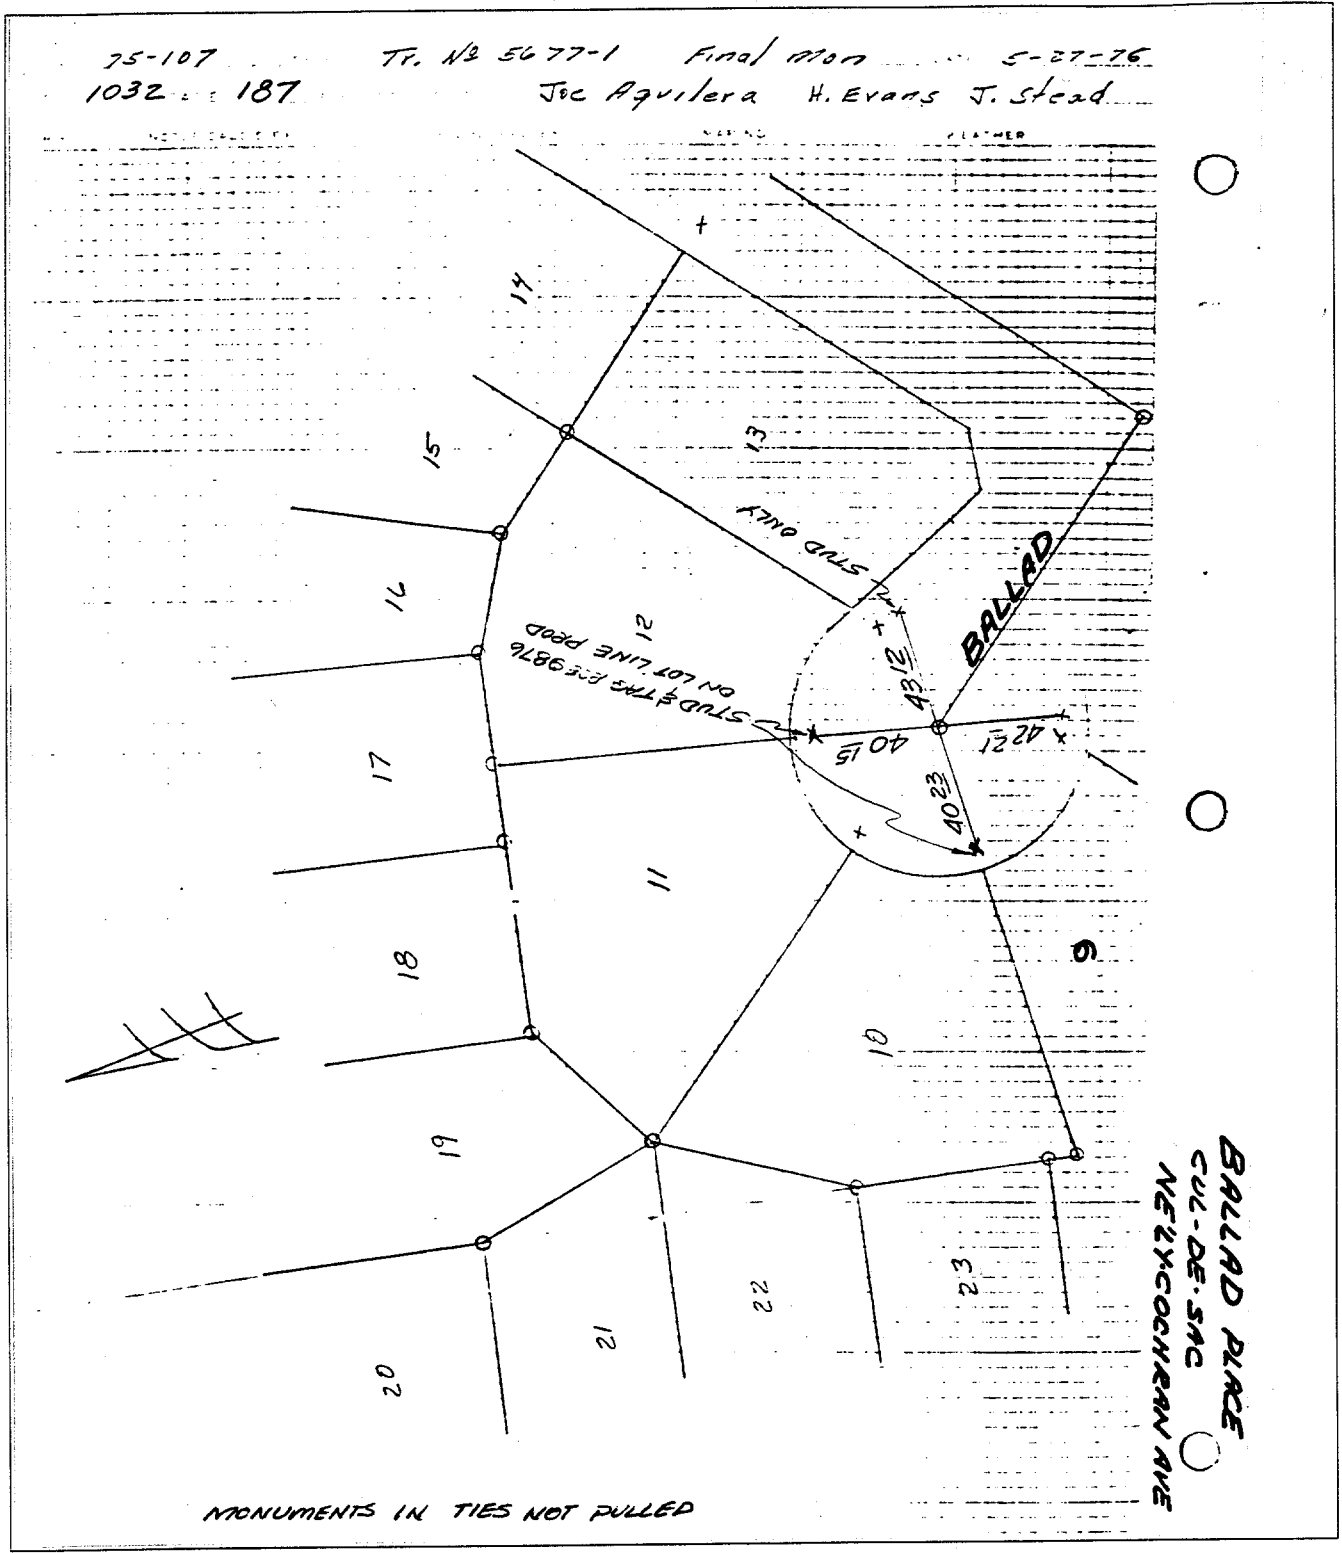

Street: BALLAD PLACE

X-Street: CUL-DE-SAC

OFFICIAL USE ONLY

- ✕ FD. Ramset Nail on T/C
- FD. LD. & TK. on T/C
- FD. "C" Nail on T/C
- Set LD. & TK. on T/C

OFFICIAL TIE PLAT

CITY OF RIVERSIDE

These ties are for the purpose of perpetuating the found monumentation. No claim is made as to the relationship of the points or lines shown hereon to true boundary locations.

Scale: _____

Date: _____

Drawn by: _____

W.O.: _____

F.B.: _____

Sheet 1 of 1

File No.: _____