


5175. TIF

Street: MARLEY DR. X-Street: DORA COURT

OFFICIAL USE ONLY

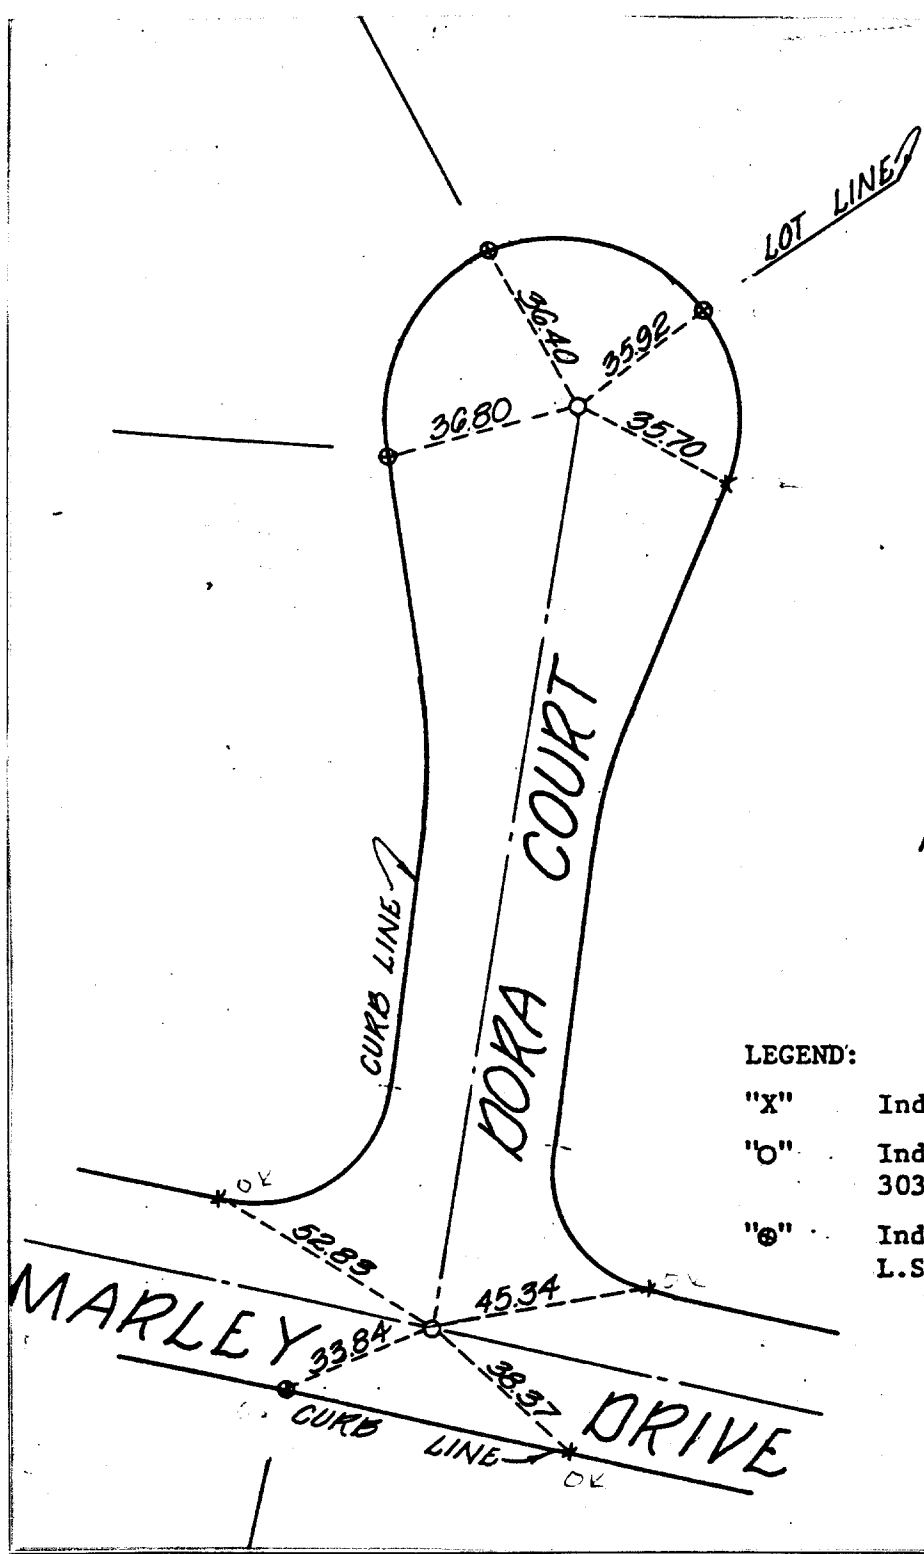

LEGEND:

- "X" Indicates Conc. nail in curb
- "O" Indicates 1" I.P. W/Plug L.S. 3035, Set Flush.
- "e" Indicates Conc. nail & tag L.S. 3035 in curb.

- ✕ FD. Ramset Nail on T/C
- FD. LD. & TK. on T/C
- FD. "C" Nail on T/C
- Set LD. & TK. on T/C

Scale:
 Date: 12/1/84
 Drawn by:
 W.O.:
 F.B.:

OFFICIAL TIE PLAT
 CITY OF RIVERSIDE

These ties are for the purpose of perpetuating the found monumentation. No claim is made as to the relationship of the points or lines shown hereon to true boundary locations.

TRACT 19338

Sheet 1 of 1
 File No.: