

5199.TIF


Street: MASSACHUSETTS AVE

OFFICIAL USE ONLY

X-Street: DURHAM ST.

HISTORICAL DATA
CRFB 650/51

TRANSIT TIES

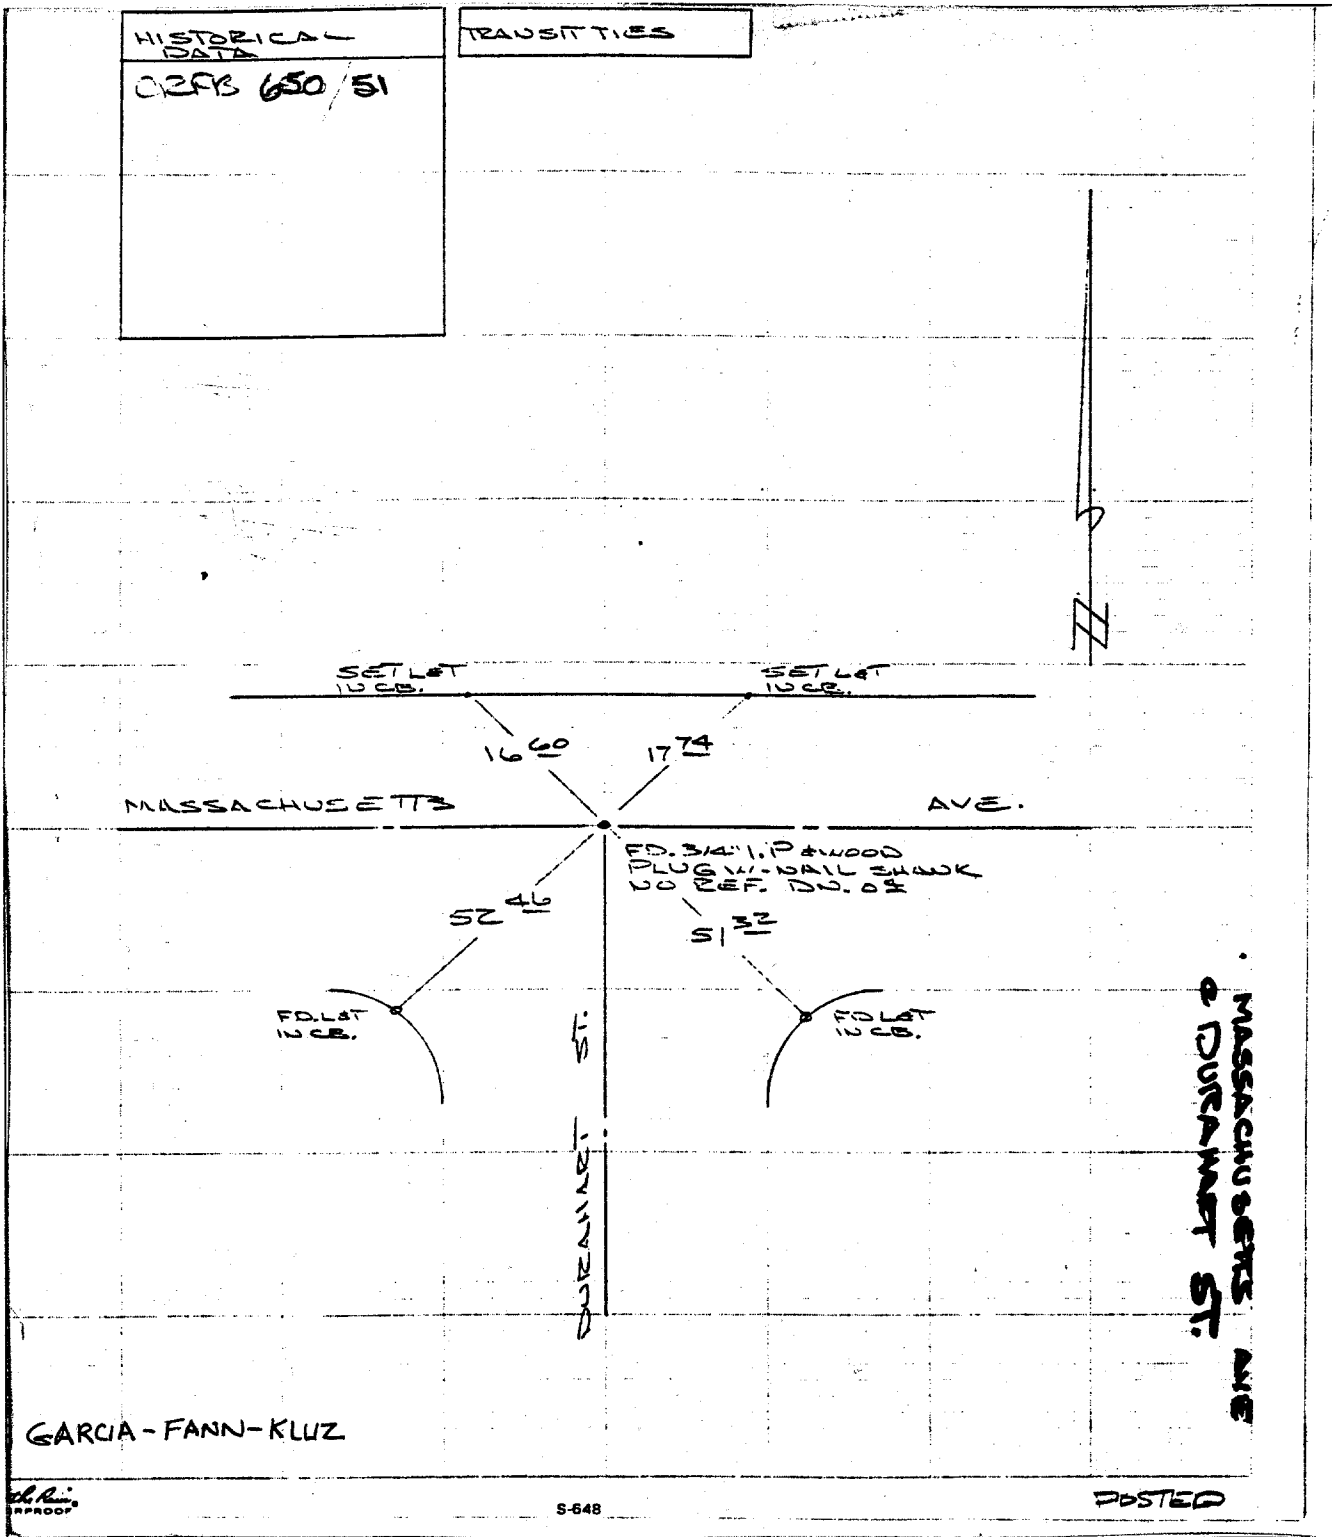

GARCIA-FANN-KLUZ

MASSACHUSETTS AVE
& DURHAM ST.

Sh. Reim.
IN PROOF

S-648

POSTED

- ✕ FD. Ramset Nail on T/C
- FD. LD. & TK. on T/C
- FD. "C" Nail on T/C
- Set LD. & TK. on T/C

Scale:
 Date: JAN 3, 1986
 Drawn by:
 W.O.:
 F.B.:

OFFICIAL TIE PLAT
CITY OF RIVERSIDE

These ties are for the purpose of perpetuating the found monumentation. No claim is made as to the relationship of the points or lines shown hereon to true boundary locations.

Sheet 1 of 1
 File No.: