

5206.TIF


OFFICIAL TIE PLAT

CITY OF RIVERSIDE

FILE NO.:
OF 10 SHEETS
1
SHEET

PREPARED BY: **J.F. Davidson Associates, Inc.**
ENGINEERING • PLANNING • SURVEYING •
LANDSCAPE ARCHITECTURE
1777 Atlanta, Ste. G-5 • Riverside, CA 92507
P.O. Box 493 • Riverside, CA 92501 (909) 686-0844 • FAX (909) 686-5954

SCALE: 40'
DATE: 3-4-97
DR. BY: F.P.
W.O.: 9513251
F.B.: 13251/

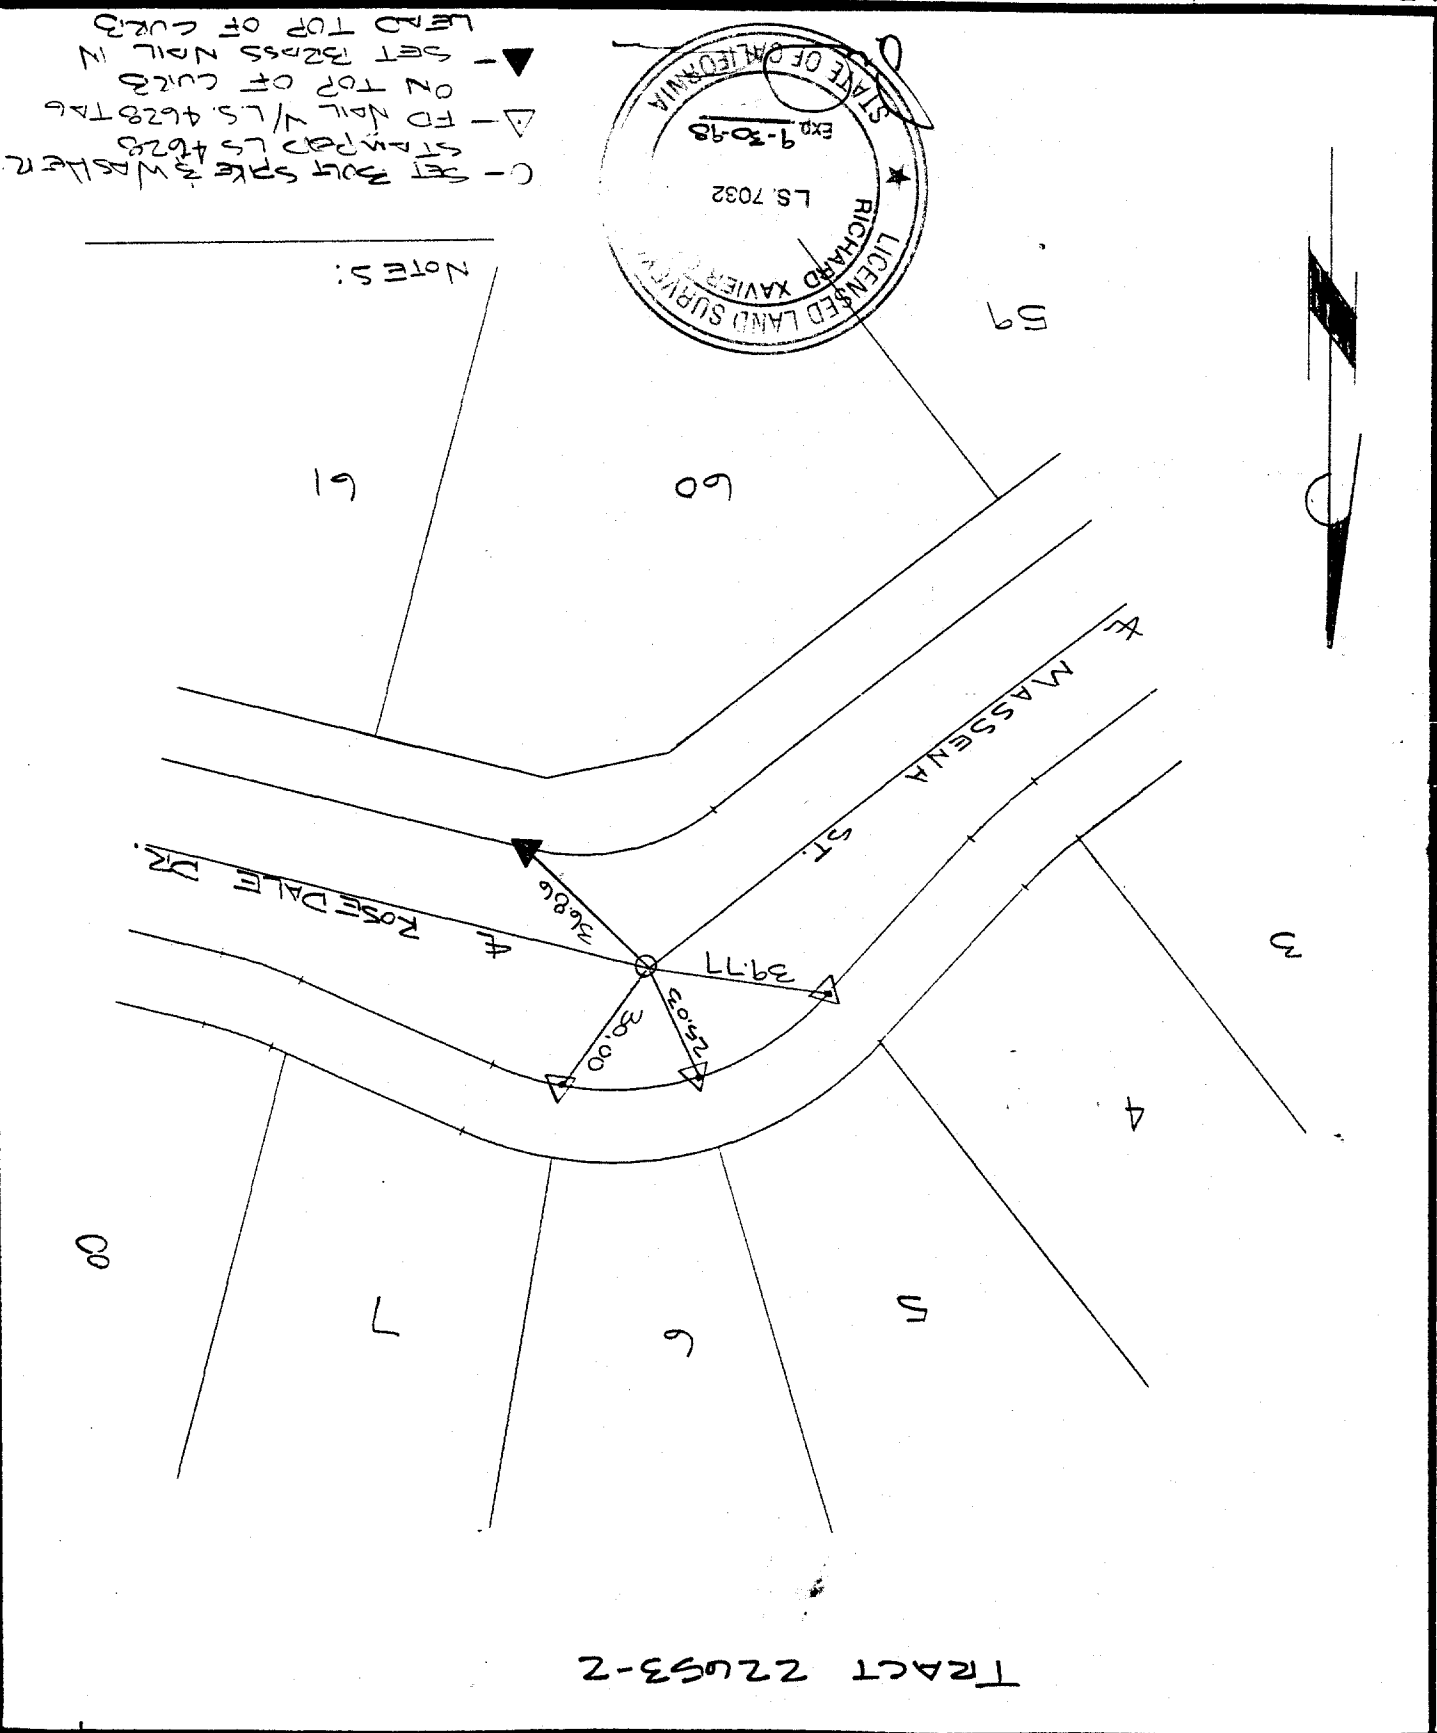

STREET **MASSENA** **ROSEDALE**
X-STREET
OFFICE USE ONLY

3-4-97 POLINA-ANDREWS FB 13251/743