

FILE NO.: 30728
 OF 28 SHEETS
 SHEET 4

PREPARED BY: KATH INTERNATIONAL INC.
 22690 CACTUS AVE., #300
 MORENO VALLEY, CA 92557
 (909) 653-0234
 KATH INTERNATIONAL INC. LAND SURVEYING DIVISION



F.B.: 30650
 M.O.: 30650
 DR. BY: T.F.M.
 DATE: 10-20-95
 SCALE: 1" = 40'

OFFICIAL TIE PLAT
 CITY OF RIVERSIDE

52117F

- - 6" SPIKE AND WASHER STAMPED LS 6799, FLUSH.
- + - NAIL AND TAG, RCE 30534 ON TOP OF CURB
- ▲ - LEAD AND TACK ON TOP OF CURB

LEGEND

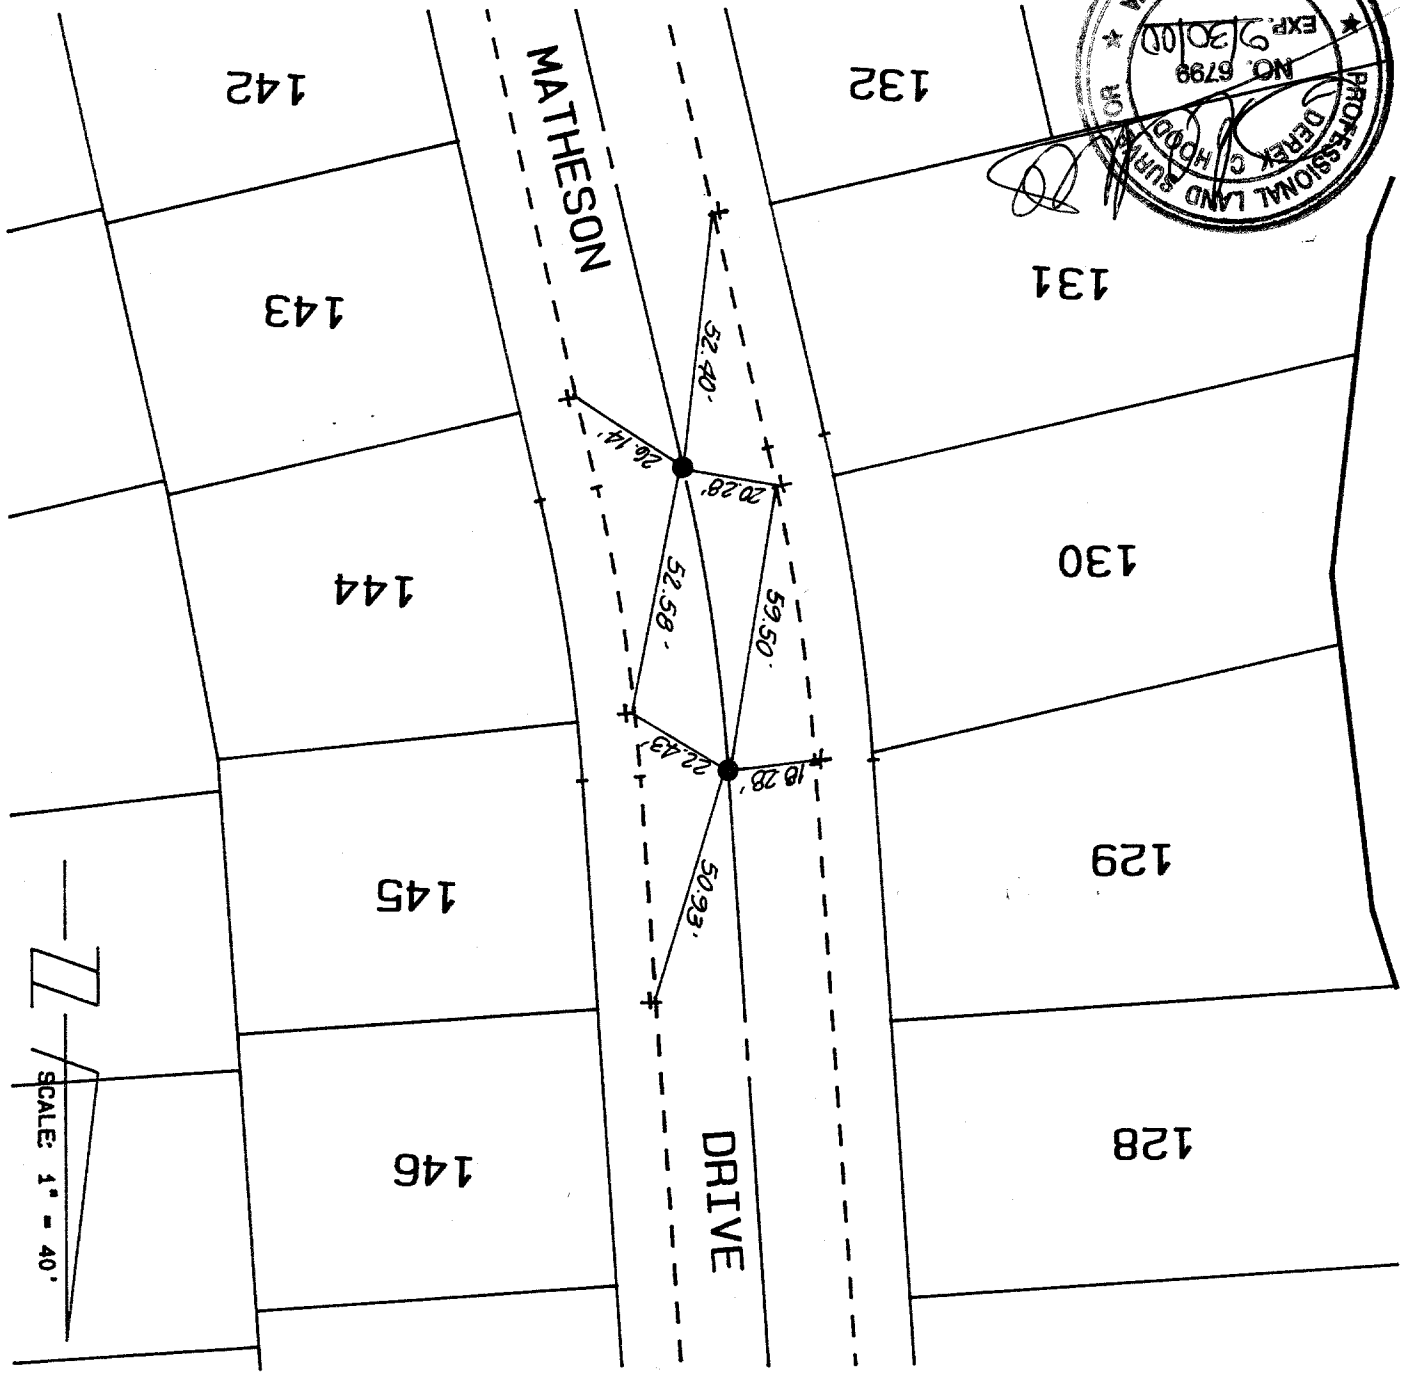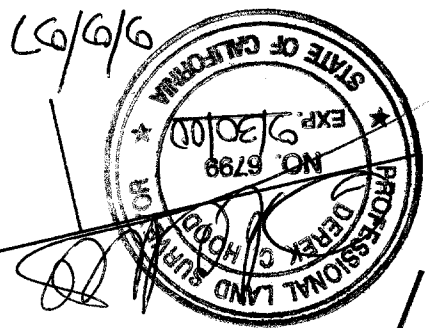

STREET MATHESON
 OFFICE USE ONLY
 X-STREET BET. LOYAL & BARRA

TIES FOR TRACT NO. 22408-1, M.B. 227/17-29

SCALE: 1" = 40'

