


5217.TIF

Street: **MATHEWS ST.**

OFFICIAL USE ONLY

X-Street: **MARLBOROUGH & THORNTON**

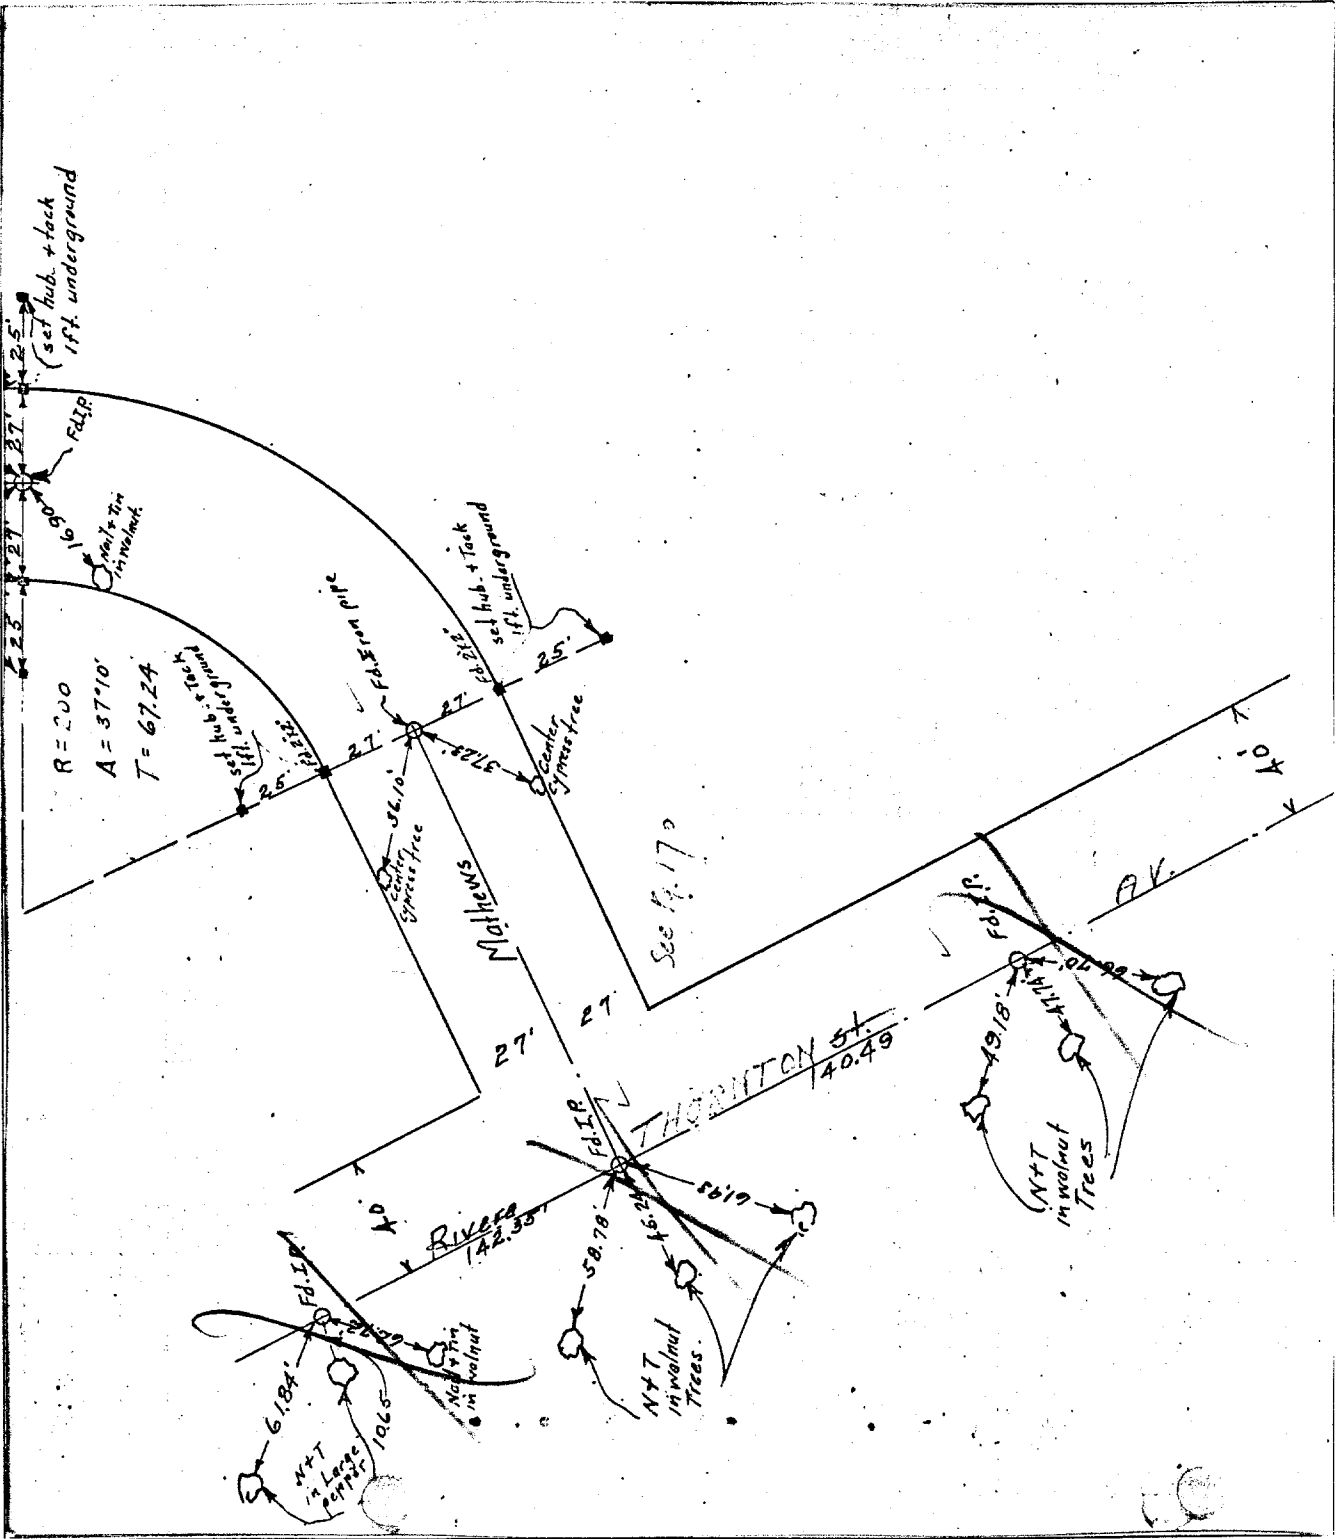

- ✕ FD. Ramset Nail on T/C
  - FD. "C" Nail on T/C
- FD. LD. & TK. on T/C
  - Set LD. & TK. on T/C

Scale: \_\_\_\_\_  
 Date: \_\_\_\_\_  
 Drawn by: \_\_\_\_\_  
 W.O.: \_\_\_\_\_  
 F.B.: \_\_\_\_\_

## OFFICIAL TIE PLAT CITY OF RIVERSIDE

*These ties are for the purpose of perpetuating the found monumentation. No claim is made as to the relationship of the points or lines shown hereon to true boundary locations.*

Sheet 1 of 1  
 File No.: \_\_\_\_\_