


17.325

NOV 19, 1976

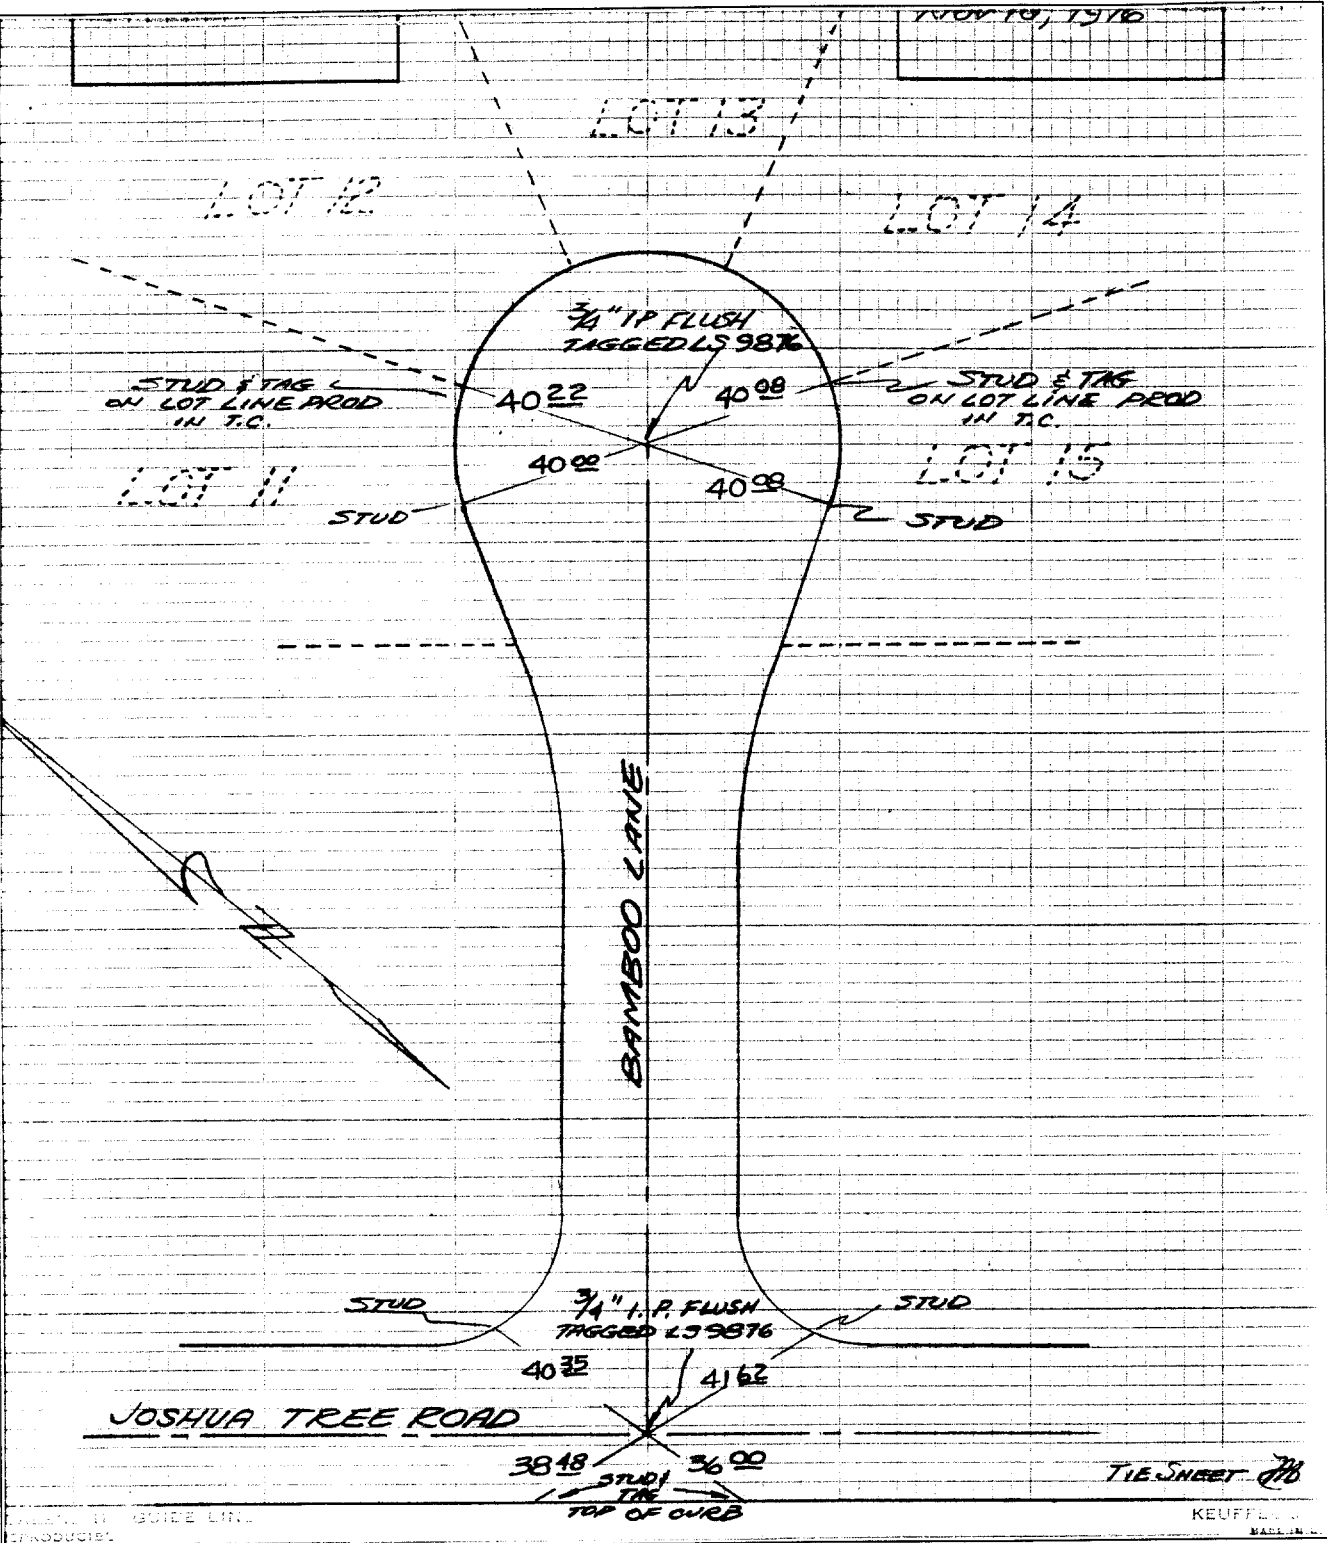

Street: BAMBOO LANE

X-Street: JOSHUA TREE RD.

OFFICIAL USE ONLY

- ✕ FD. Ramset Nail on T/C
- FD. LD. & TK. on T/C
- FD. "C" Nail on T/C
- Set LD. & TK. on T/C

Scale: _____

Date: _____

Drawn by: _____

W.O.: _____

F.B.: _____

OFFICIAL TIE PLAT

CITY OF RIVERSIDE

These ties are for the purpose of perpetuating the found monumentation. No claim is made as to the relationship of the points or lines shown hereon to true boundary locations.

Sheet 1 of 1

File No.: _____

SCALE: 1" = 40' GUIDE LINE REPRODUCIBLE

KEUFFEL & ESSER MADE IN U.S.A.