


5230.TIF

Street: MEADOWBROOK LN

OFFICIAL USE ONLY

X-Street: JURUPA AVE

SCALE: 1" = 40'

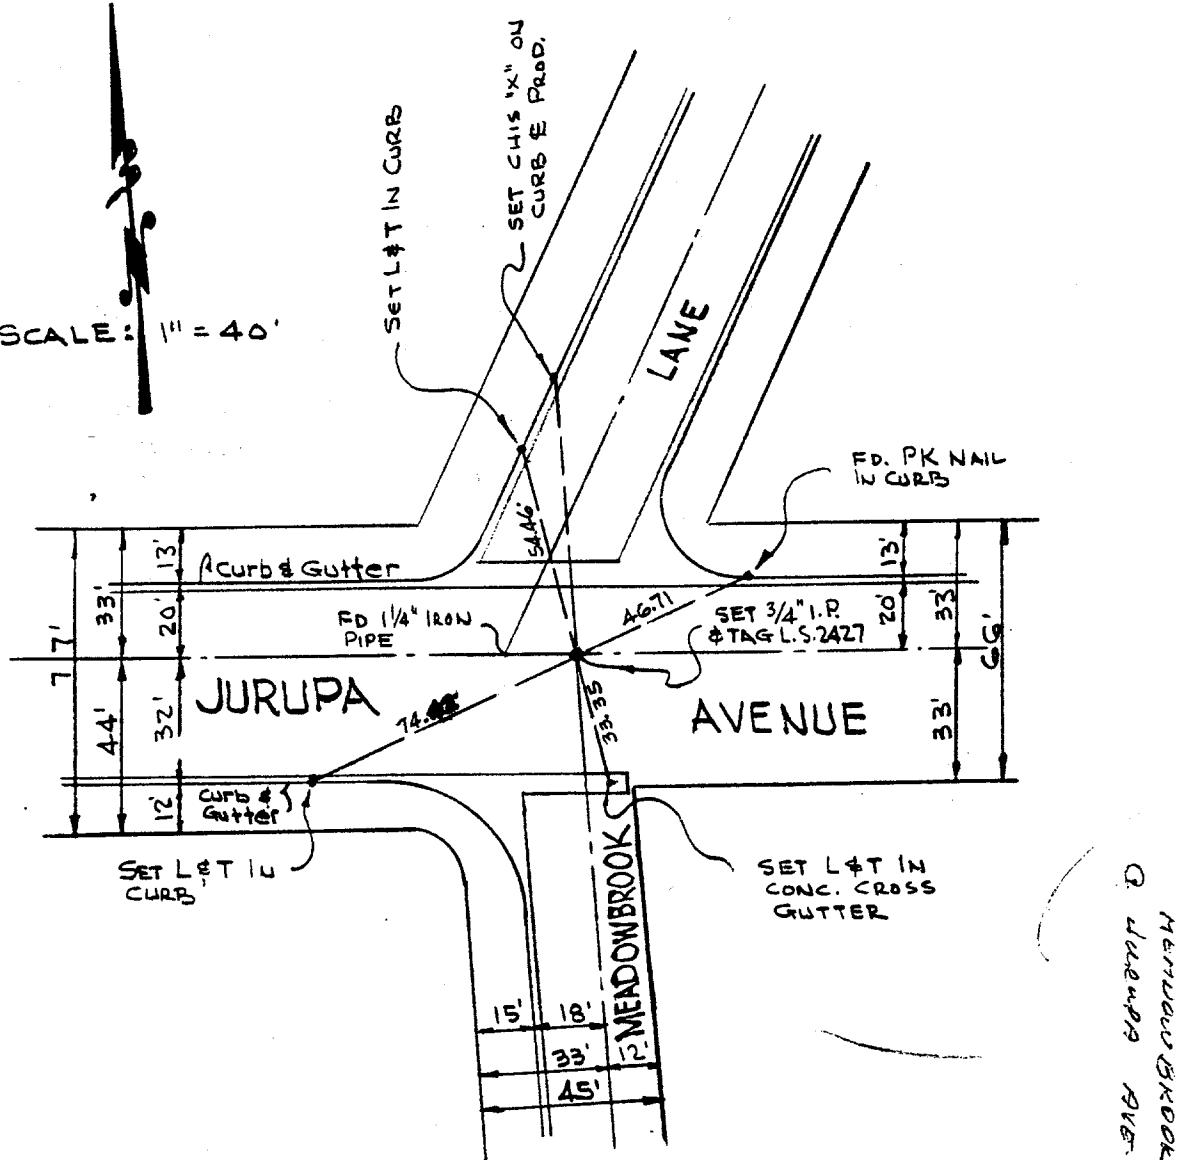

CENTERLINE TIES
TRACT No 3760
City of Riverside

April 8, 1969

Page 1 of 3 Pages

- ✗ FD. Ramset Nail on T/C
- FD. "C" Nail on T/C

- FD. LD. & TK. on T/C
- Set LD. & TK. on T/C

Scale:

Date:

Drawn by:

W.O.:

F.B.:

OFFICIAL TIE PLAT

CITY OF RIVERSIDE

These ties are for the purpose of perpetuating the found monumentation. No claim is made as to the relationship of the points or lines shown hereon to true boundary locations.

Sheet 1 of 3

File No.: