


~~SET TIF~~
5231 TIF

MEADOWBROOK LANE
AT
2ND CURVE Sly of Jurup

Street: MEADOWBROOK LN X-Street: (2ND CURVE SLY) JURUPA

OFFICIAL USE ONLY

SCALE: 1" = 40'

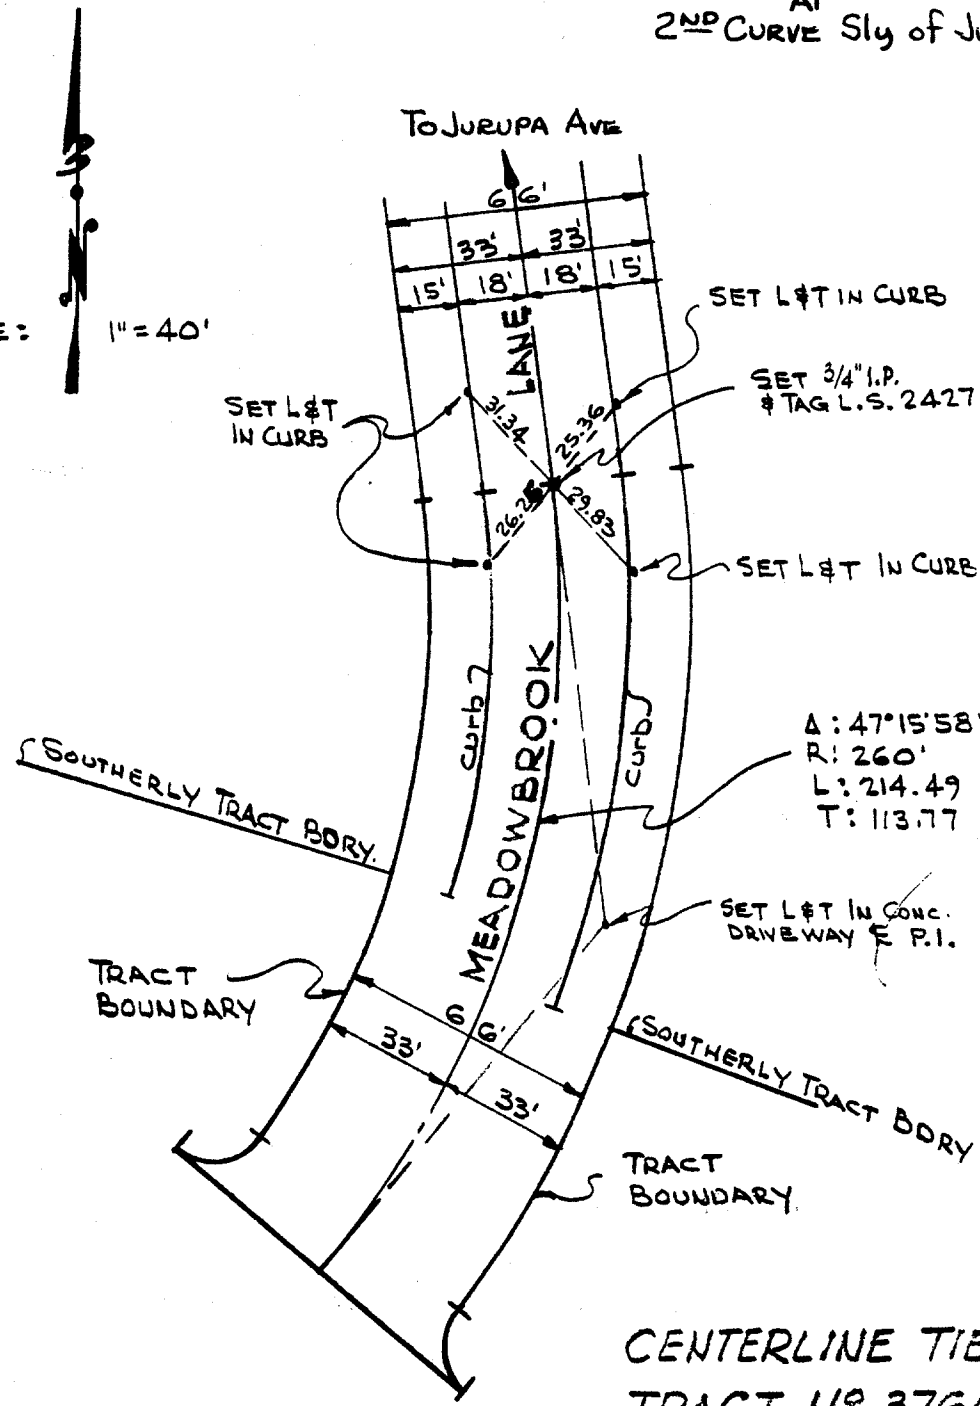

Δ: 47°15'58"
R: 260'
L: 214.49
T: 113.77

CENTERLINE TIES
TRACT NO 3760
City of Riverside

April 8 1969

- × FD. Ramset Nail on T/C
- FD. LD. & TK. on T/C
- FD. "C" Nail on T/C
- Set LD. & TK. on T/C

Scale:
Date:
Drawn by:
W.O.:
F.B.:

OFFICIAL TIE PLAT
CITY OF RIVERSIDE

These ties are for the purpose of perpetuating the found monumentation. No claim is made as to the relationship of the points or lines shown hereon to true boundary locations.

Sheet 3 of 3
File No.: