

5244.TIF


Street: MELROSE ST.  
B.C., P.R.C. & E.C.

X-Street: OFFICIAL USE ONLY

S.E. OF CALIFORNIA AVE

HISTORICAL DATA:

CRFB 615/20  
FAGG SUB. MB. 34/20

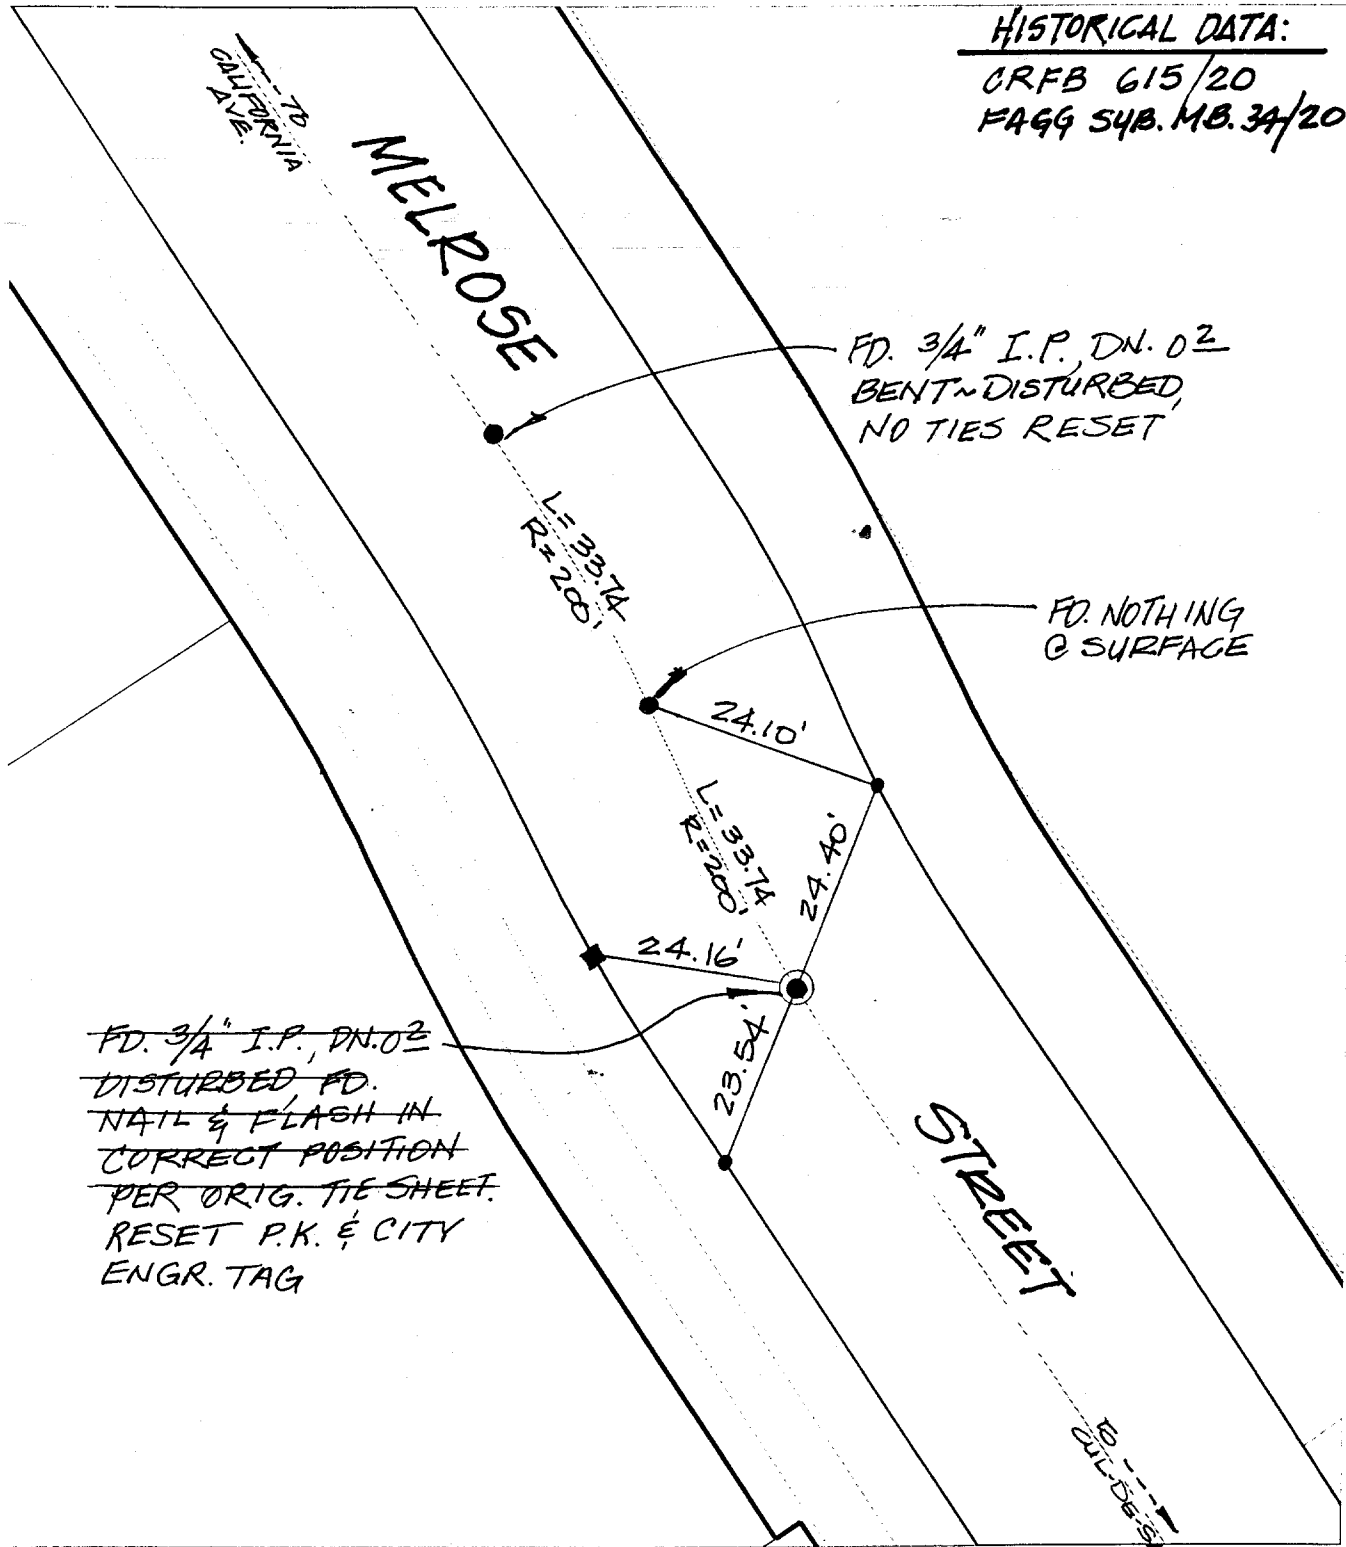

~~FD. 3/4" I.P., DN. 02  
DISTURBED FD.  
NAIL & FLASH IN  
CORRECT POSITION  
PER ORIG. TIE SHEET.  
RESET P.K. & CITY  
ENGR. TAG~~

- ✗ FD. Ramset Nail on T/C
- FD. LD. & TK. on T/C
- FD. "C" Nail on T/C
- Set LD. & TK. on T/C

Scale: 1" = 20'

Date: 08/23/99

Drawn by: L. Harris, KGE

W.O.:

F.B.:

**OFFICIAL TIE PLAT**  
**CITY OF RIVERSIDE**



*These ties are for the purpose of perpetuating the found monumentation. No claim is made as to the relationship of the points or lines shown hereon to true boundary locations.*

Sheet of

File No.: