


5254.TIF

CIVIL ENGINEERS • SURVEYORS • PLANNERS
J.F. DAVIDSON ASSOCIATES

SURVEY OF: 2 Ties 7911
 OR: CONCORDIA TR 20312 W.O.No. 9219 DATE 10-14-87
 SURVEY PARTY: SEPUVEDA STARD HERRERA REF. _____ A.M. _____

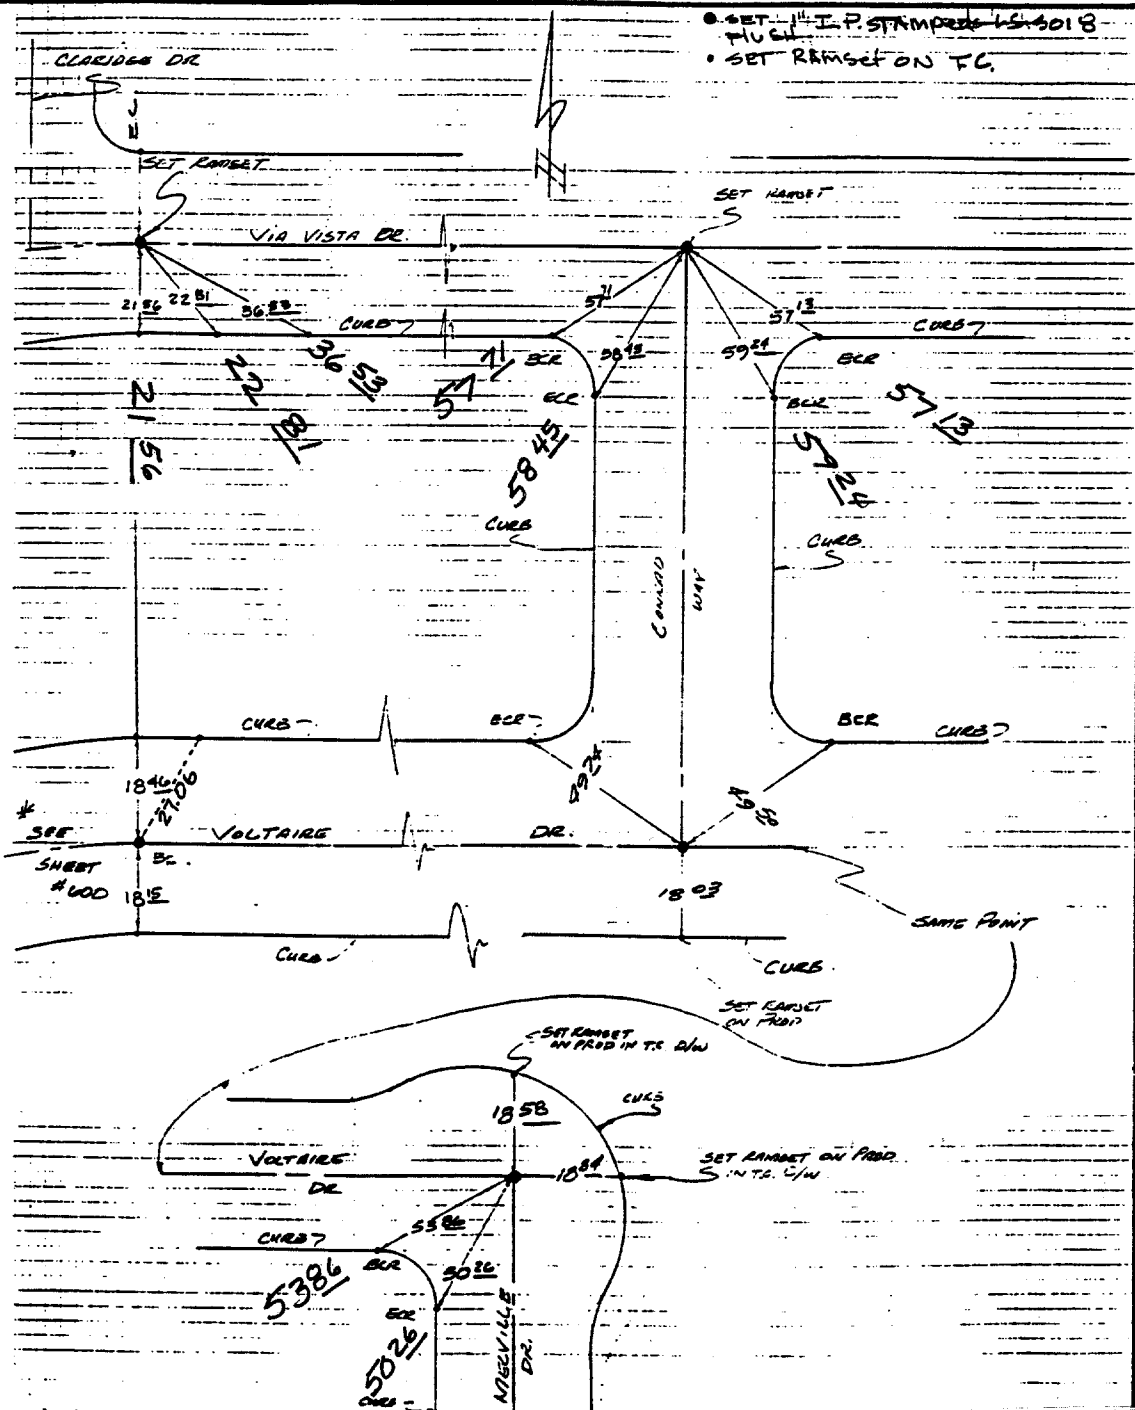

Street: MELVILLE DR.
 X-Street: VOLTAIRE DR.
 OFFICIAL USE ONLY

- ✗ FD. Ramset Nail on T/C
- FD. LD. & TK. on T/C
- FD. "C" Nail on T/C
- Set LD. & TK. on T/C

Scale: _____
 Date: _____
 Drawn by: _____
 W.O.: 9219
 F.B.: 9219/599

OFFICIAL TIE PLAT
CITY OF RIVERSIDE

These ties are for the purpose of perpetuating the found monumentation. No claim is made as to the relationship of the points or lines shown hereon to true boundary locations.

TR 20312

Sheet 1 of 1
 File No.: _____