

5278.TIF

SURVEY PARTY
K.H. I.V.


SURVEY NO. 14115

DATE: 7-19-86

SURVEY FIELD NOTES

SHEET NO. 6 OF

LAND SURVEYORS AND CIVIL ENGINEERS
453 SOUTH SPRING STREET, LOS ANGELES, CALIFORNIA 90013
PHONE: (213) 624-2661
MAGNOLIA
MERRILL
CLIENT: AMERICAN SAV. & LOAN

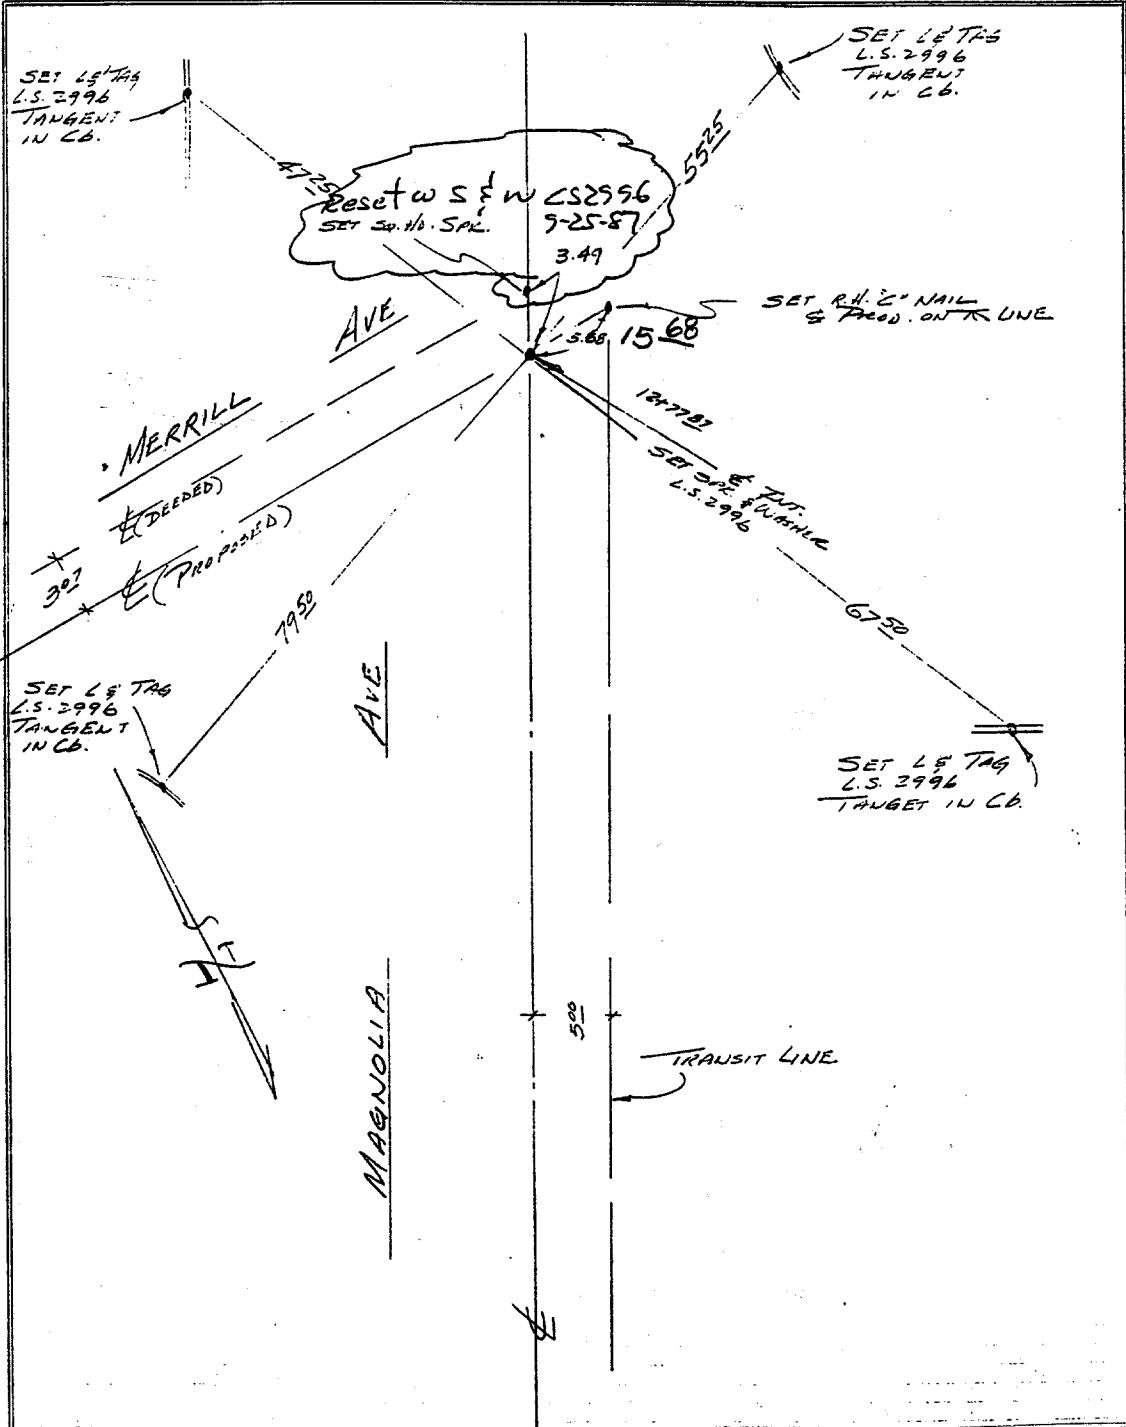

Street: MERRILL AVE
X-Street: MAGNOLIA AVE
OFFICIAL USE ONLY

- ✕ FD. Ramset Nail on T/C
- FD. LD. & TK. on T/C
- FD. "C" Nail on T/C
- Set LD. & TK. on T/C

Scale:
 Date:
 Drawn by:
 W.O.:
 F.B.:

OFFICIAL TIE PLAT
CITY OF RIVERSIDE

These ties are for the purpose of perpetuating the found monumentation. No claim is made as to the relationship of the points or lines shown hereon to true boundary locations.

Sheet 1 of 1
 File No.: