

# OFFICIAL TIE PLAT

PREPARED BY: FORKERT ENGINEERING & SURVEYING  
HUNTINGTON BEACH, CA 92646  
PHONE (714) 963-6793



SCALE: N.T.S.  
DATE: 7-17-98  
DR. BY: *[Signature]*  
W.O.:  
F.B.:

SHEET  
OF SHEETS  
FILE NO.:

STREET MESQUITE X-STREET FLAX  
OFFICE USE ONLY

LEGEND:  
● I.P. TAGGED R.C.E. 7211  
○ THE POINTS ARE LEAD AND TACK SET IN TOP OF CURB, UNLESS OTHERWISE NOTED.  
+ SET SCRIBED +, SET IN TOP OF CURB, UNLESS OTHERWISE NOTED.  
CURB LINE  
--- TIE LINE

APPROX. NORTH  
NOT TO SCALE

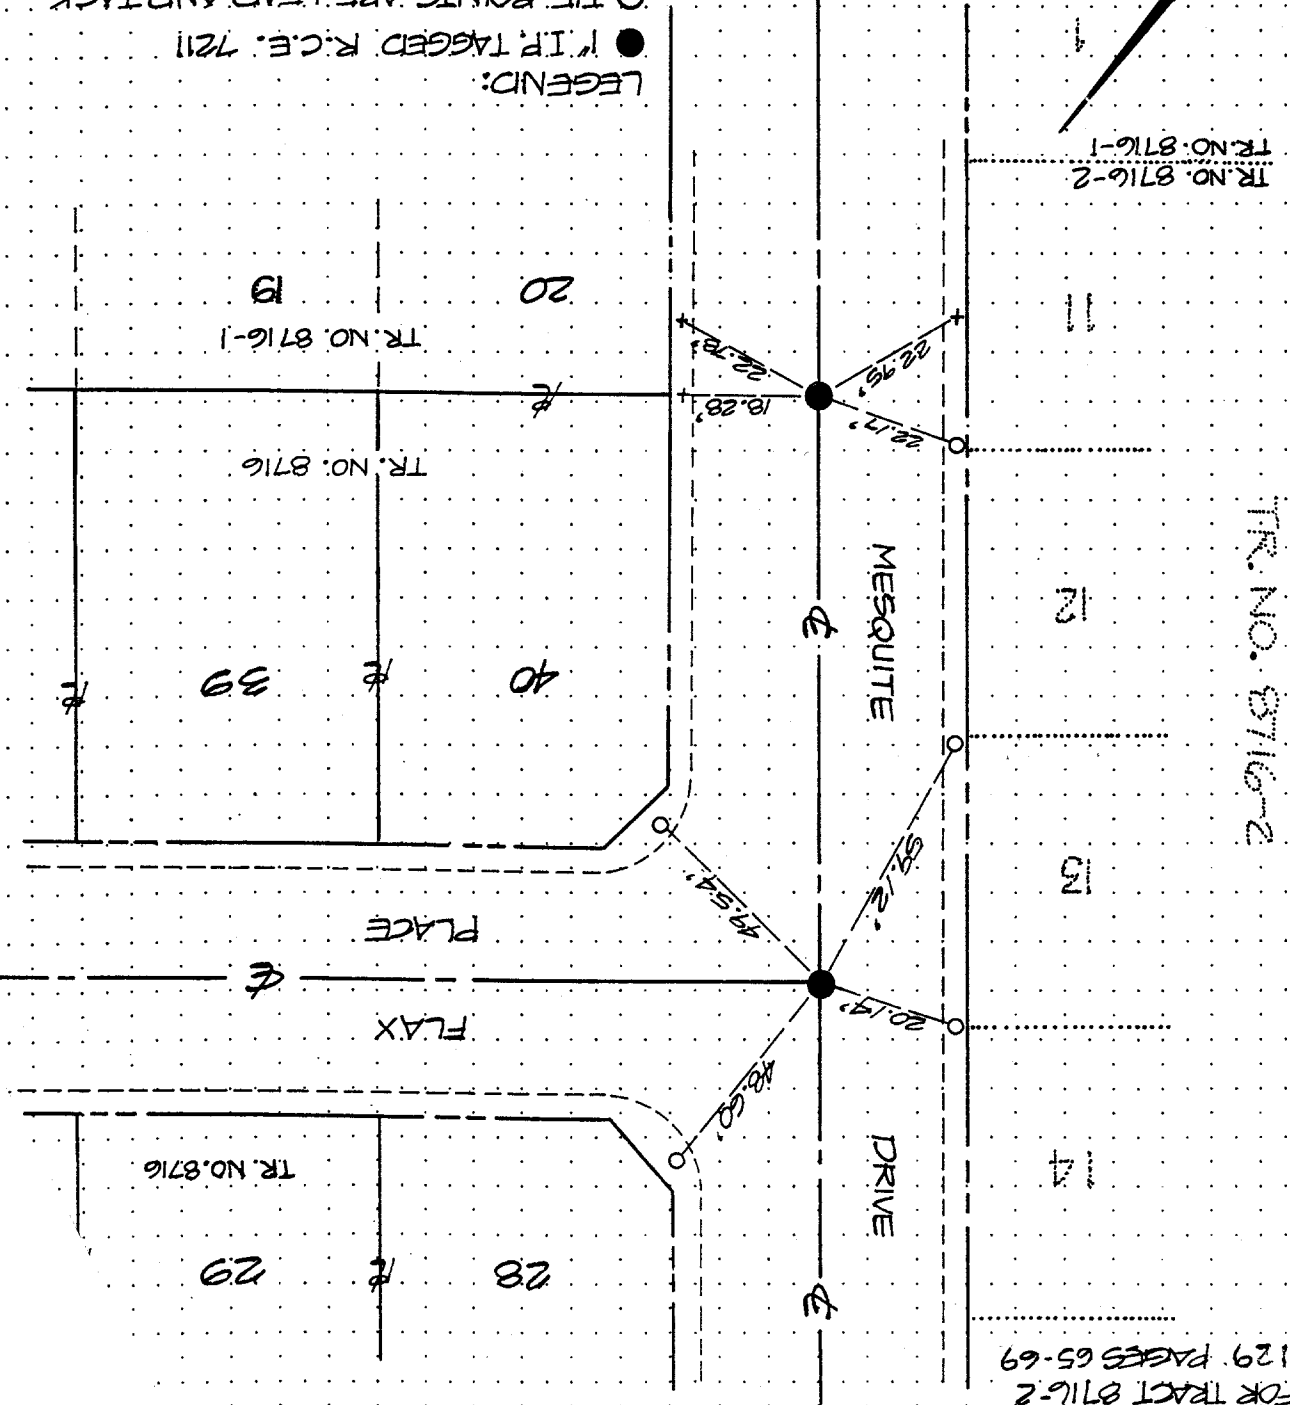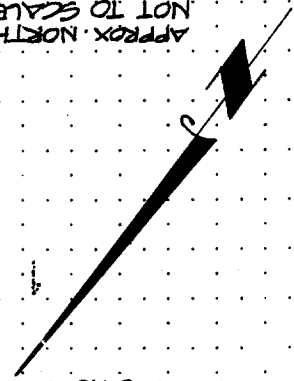

TIES FOR TRACT 8716-2  
M.B. 129 PAGES 65-69