


5314.TIF

J.F. DAVIDSON ASSOCIATES  
RIVERSIDE.

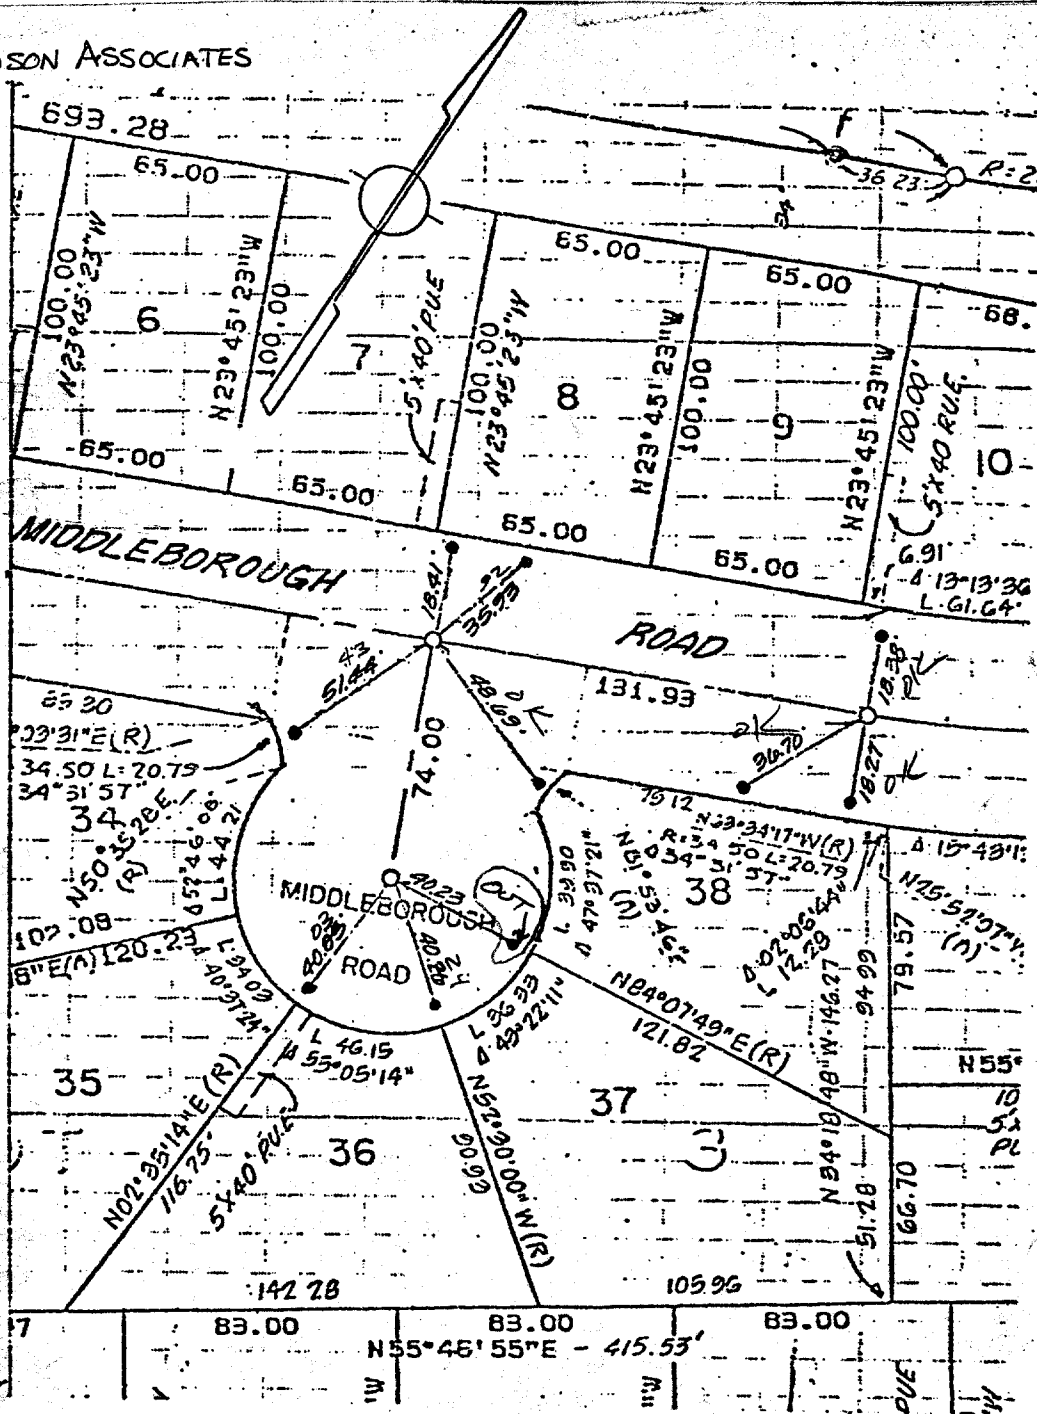

○ Indicates SET 3/4" IRON PIPE & PLASTIC PLUG STAMPED R.C.E. 862

- ✕ FD. Ramset Nail on T/C
- FD. LD. & TK. on T/C
- FD. "C" Nail on T/C
- Set LD. & TK. on T/C

Scale: 1" = 60'  
Date: MAY 1978  
Drawn by:  
W.O.:  
F.B.:

**OFFICIAL TIE PLAT**  
CITY OF RIVERSIDE

*These ties are for the purpose of perpetuating the found monumentation. No claim is made as to the relationship of the points or lines shown hereon to true boundary locations.*

TRACT 5751  
Sheet 2 of 5  
File No.:

Street: MIDDLEBOROUGH RD.  
X-Street:  
OFFICIAL USE ONLY