


5315.TIF

J.F. DAVIDSON
ASSOCIATES
3426 TENTH ST.
RIV. CALIF

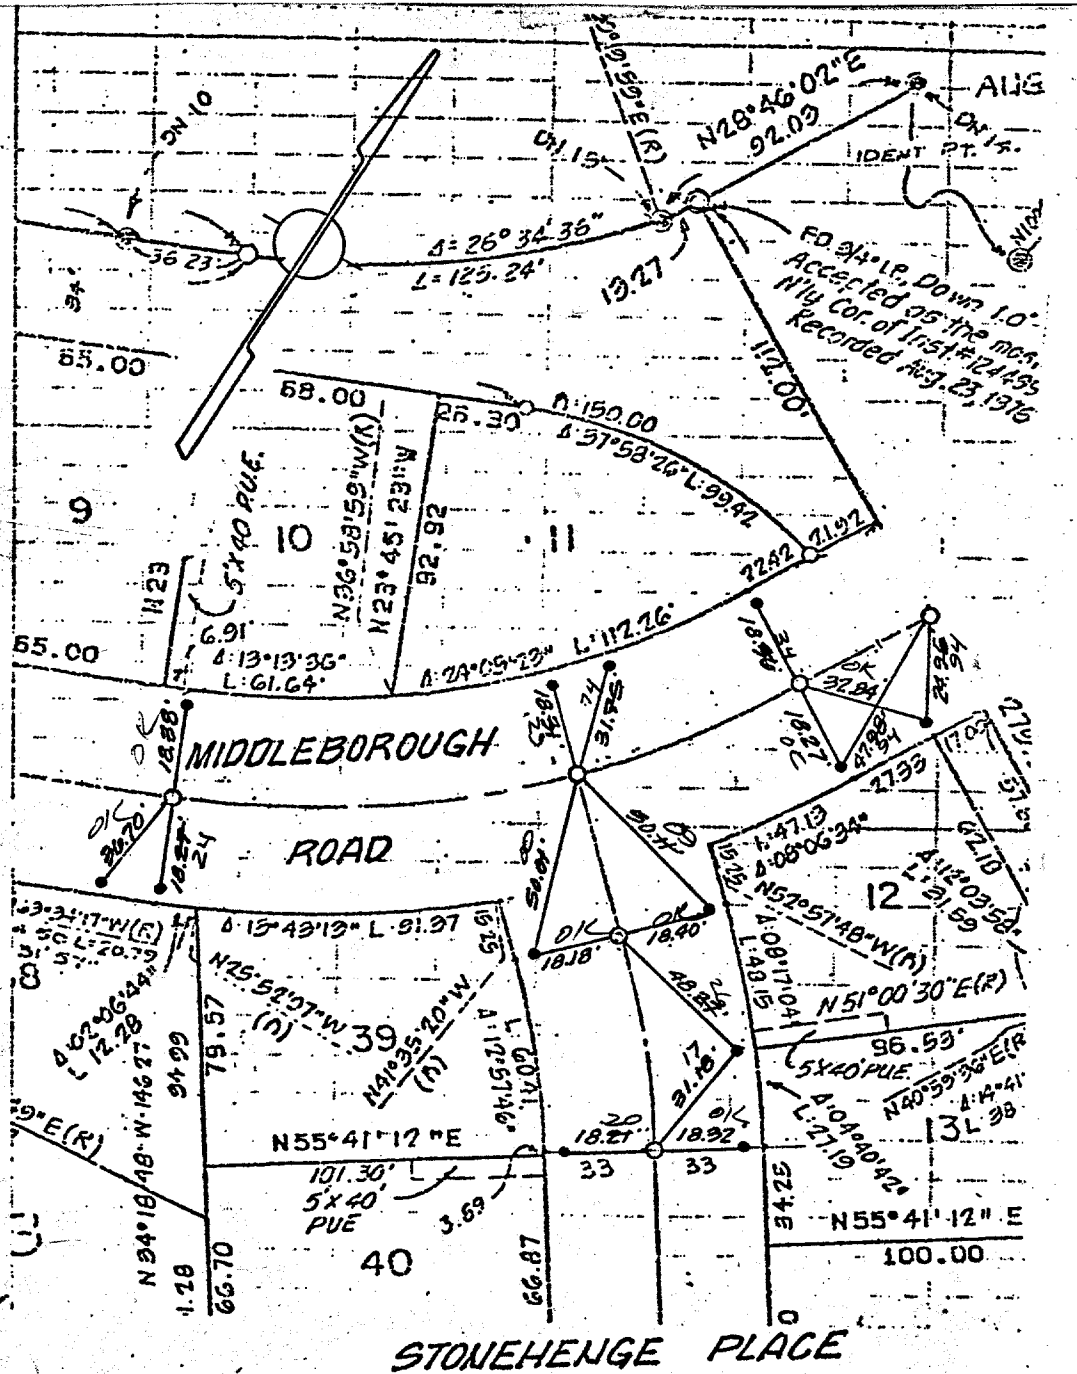

○ Indicates SET 3/4" IRON PIPE & PLASTIC PLUG STAMPED P.C.E. 862

● Indicates Set Nail In Curb.

- ✕ FD. Ramset Nail on T/C
- FD. "C" Nail on T/C

- FD. LD. & TK. on T/C
- Set LD. & TK. on T/C

Scale: 1" = 60'
Date: MAY 1978
Drawn by:
W.O.:
F.B.:

OFFICIAL TIE PLAT
CITY OF RIVERSIDE

These ties are for the purpose of perpetuating the found monumentation. No claim is made as to the relationship of the points or lines shown hereon to true boundary locations.

TRACT 5751

Sheet 3 of 5

File No.:

Street: MIDDLEBOROUGH RD
X-Street: OFFICIAL USE ONLY