


5324.TIF

Street: MIDDLEFIELD DR.

X-Street: OFFICIAL USE ONLY

OWARI LN.

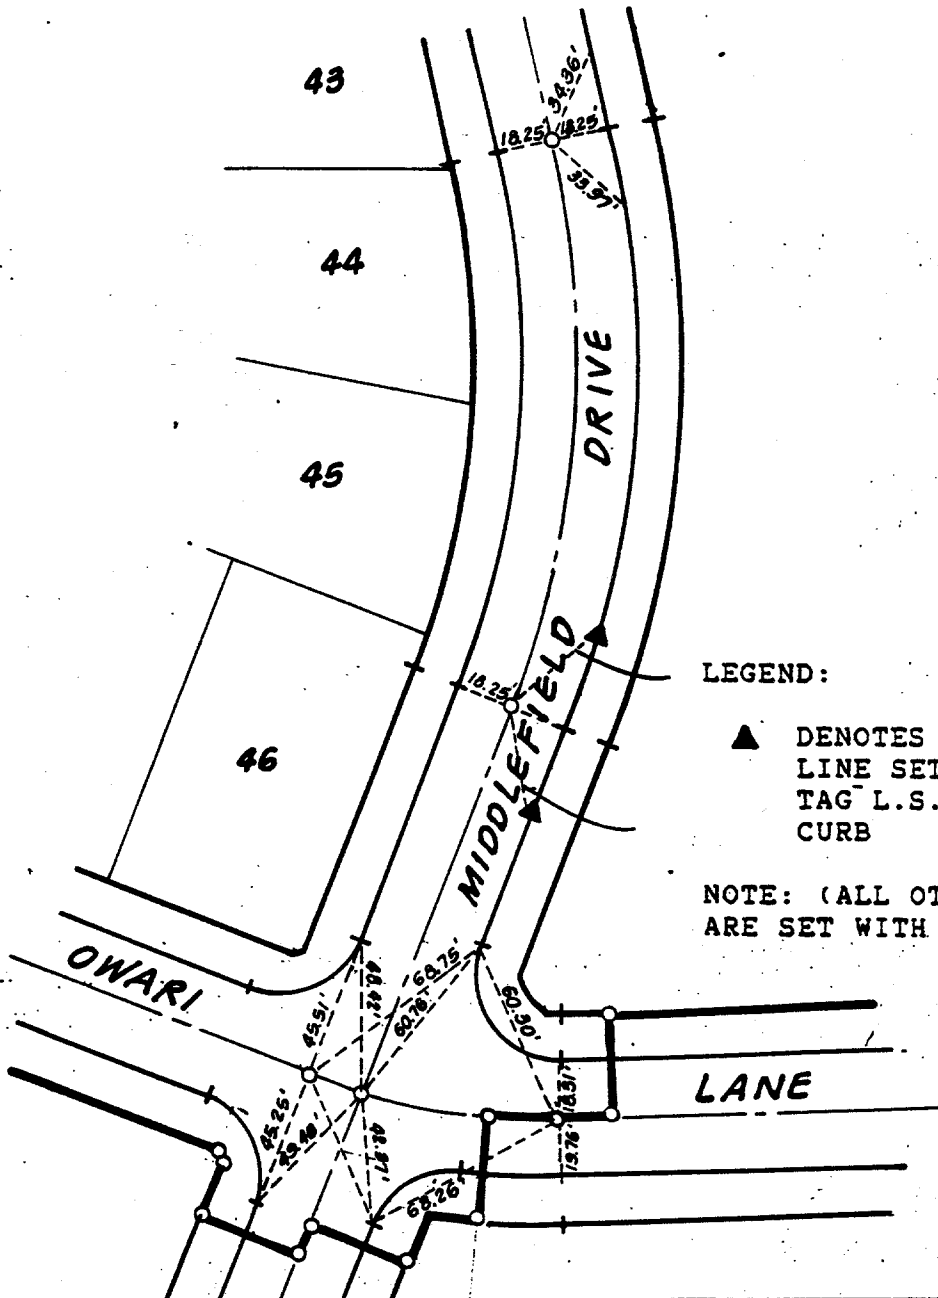

LEGEND:

▲ DENOTES TIE AT PROPERTY LINE SET WITH NAIL AND TAG L.S. 5390 ON TOP OF CURB

NOTE: (ALL OTHER TIES SHOWN ARE SET WITH L&T ON TOP OF CURB)

<b>ADKAN ENGINEERS</b> <small>(A PROFESSIONAL CORPORATION)</small> 4830 Airport Drive Riverside, California 92504	DATE: 4/6/90	SCALE: 1"=60'	JOB NO: 3057	CLIENT: GRIFFITH HOMES
	<b>GRIFFITH HOMES</b>		<b>CENTERLINE TIES</b>	

- ✕ FD. Ramset Nail on T/C
- FD. "C" Nail on T/C

- FD. LD. & TK. on T/C
- Set LD. & TK. on T/C

Scale: \_\_\_\_\_  
 Date: \_\_\_\_\_  
 Drawn by: \_\_\_\_\_  
 W.O.: \_\_\_\_\_  
 F.B.: \_\_\_\_\_

**OFFICIAL TIE PLAT**  
**CITY OF RIVERSIDE**

*These ties are for the purpose of perpetuating the found monumentation. No claim is made as to the relationship of the points or lines shown hereon to true boundary locations.*

TRACT 21638-1

Sheet 1 of 1

File No.: \_\_\_\_\_