


STREET OLIVEWOOD AVE. X-STREET SANDINI OFFICE USE ONLY 533.72

TRANSIT TIES
HISTORICAL DATA
 R-1176 R/W/
 FB 92317, 98.62
 R-1176 CONST.
 FB 625198
 FB 946148
 FB 946149

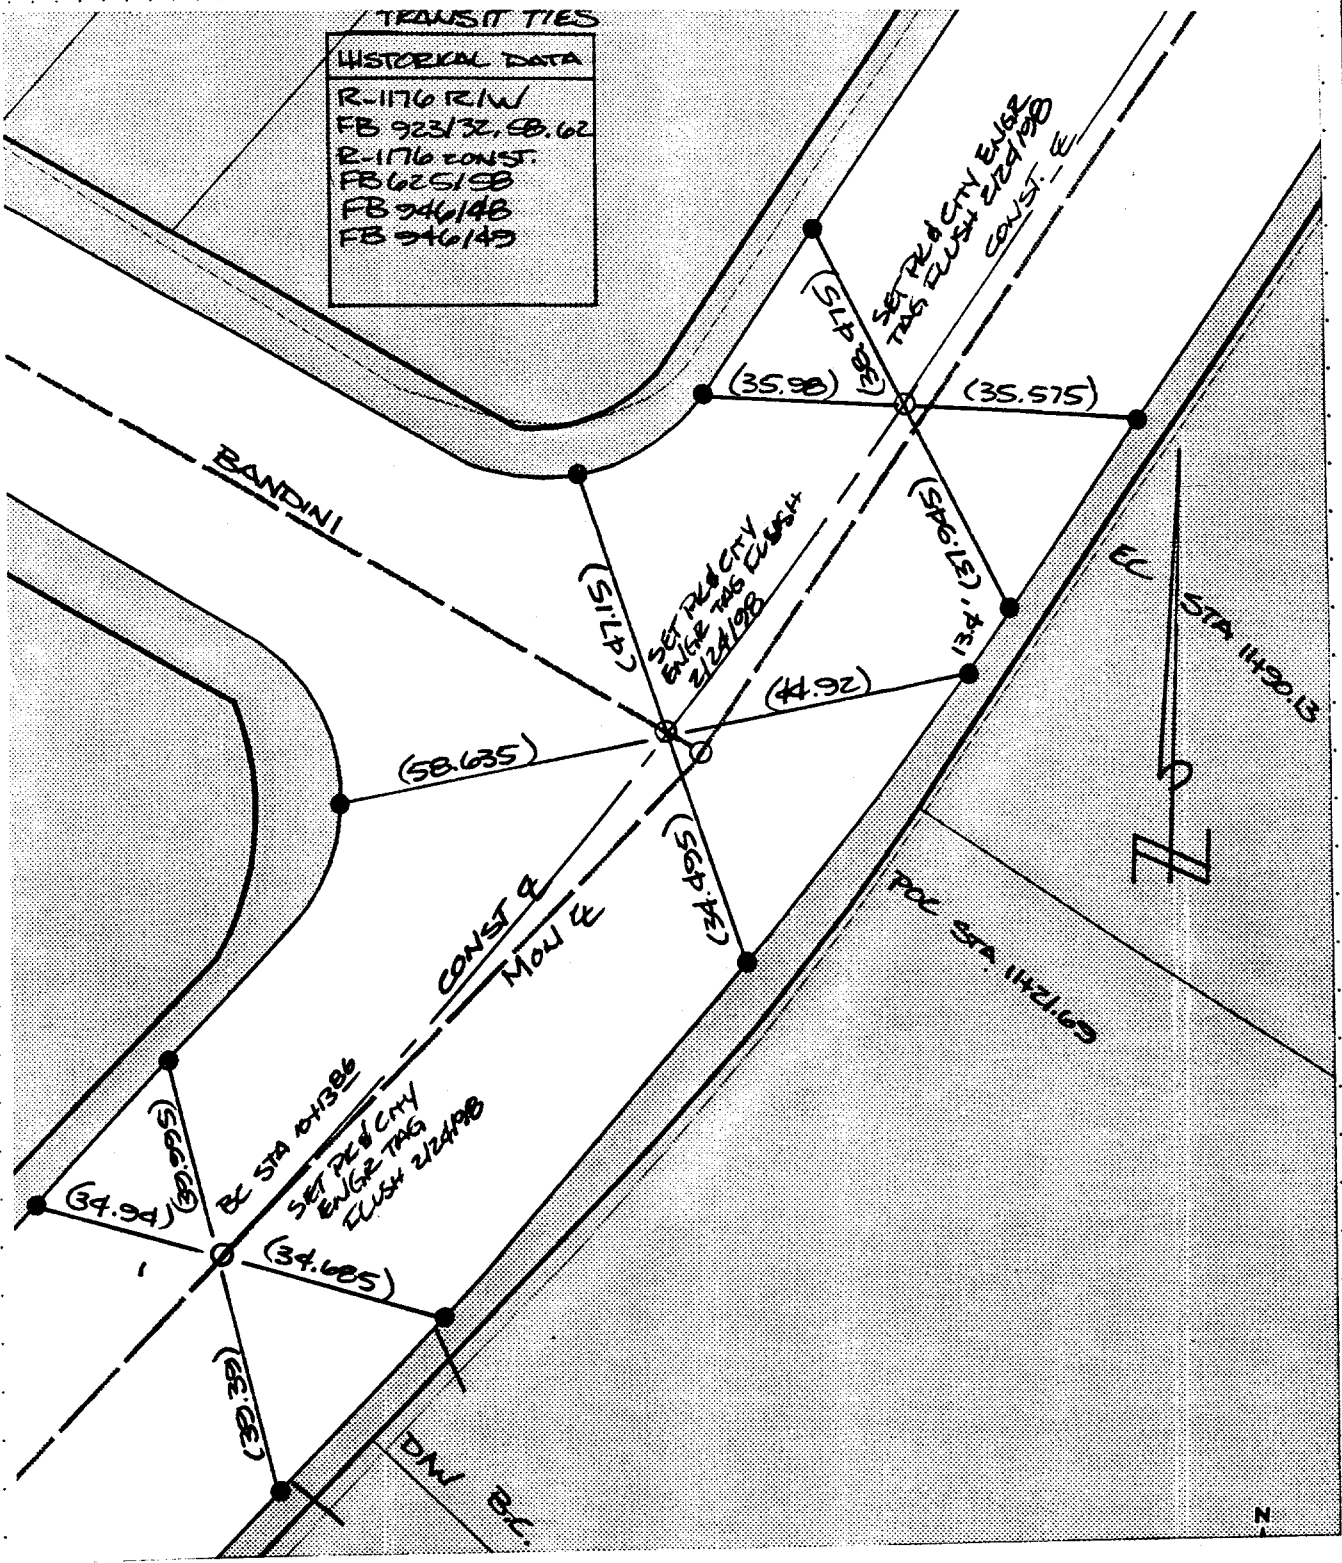

- ✕ FD. Ramset Nail on T/C
- FD. LD. & TK. on T/C
- FD. "C" Nail on T/C
- SET LD. & TK. On T/C

SCALE:
 DATE: 4/97
 DR. BY: CS
 W.O.:
 F.B.:

OFFICIAL TIE PLAT
 CITY OF RIVERSIDE

These ties are for the purpose of perpetuating the found monumentation. No claim is made as to the relationship of the points or lines shown hereon to true boundary locations.

SHEET
 4
 OF 6 SHEETS
 FILE NO.: