


5334.TIF

J.F. DAVIDSON ASSOCIATES  
3426 TENTH STREET  
RIVERSIDE, CALIFORNIA

Street: MILLARD DR.  
X-Street: Mc HARG ROAD  
OFFICIAL USE ONLY

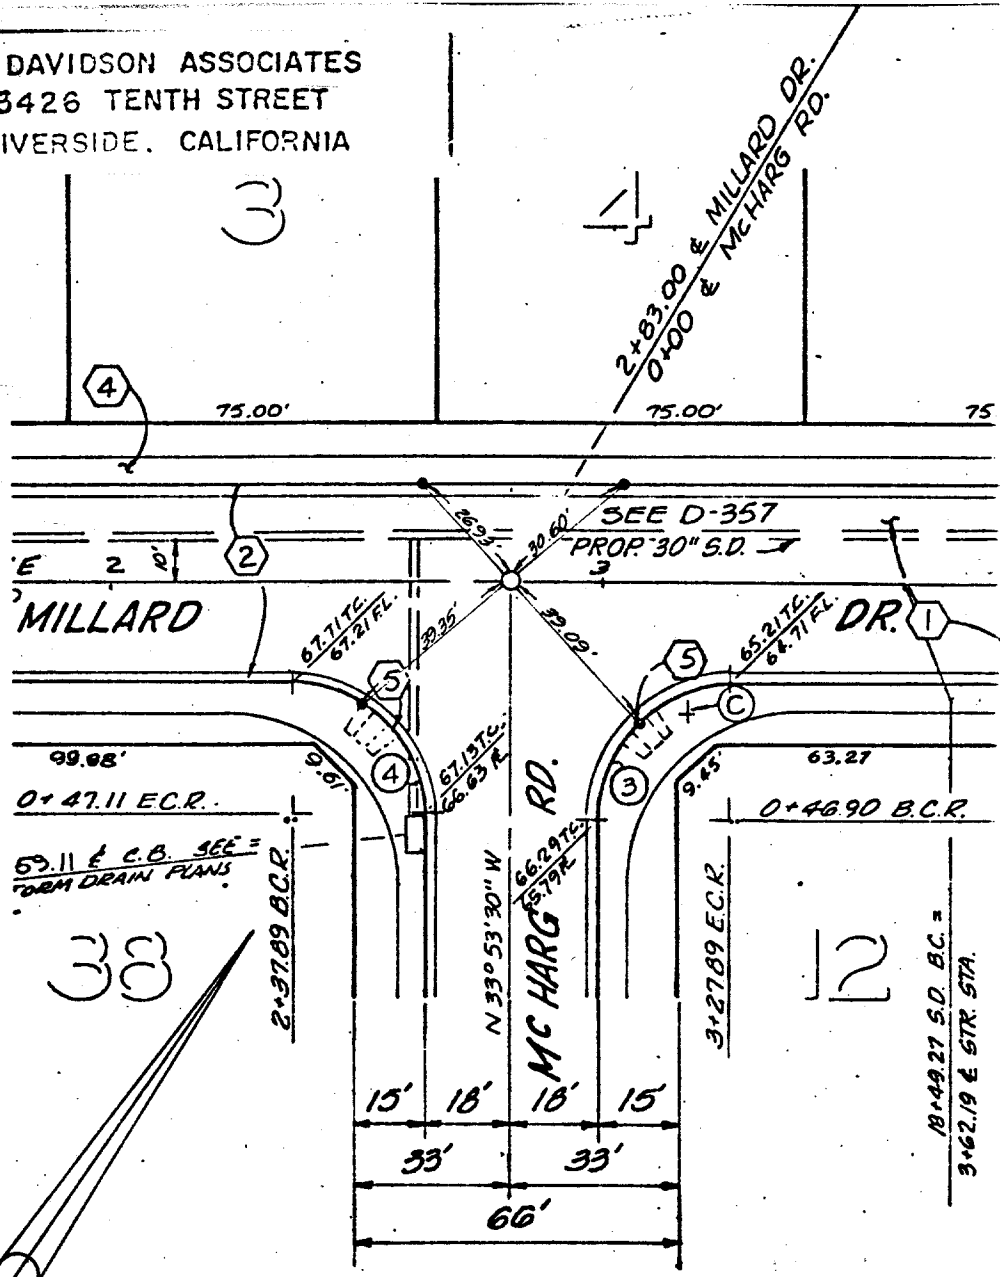

- Indicates Set Nail on Curb.
- Indicates 3/4" I.P. with plastic plug stamped R.C.E. 862, Flush

- ✕ FD. Ramset Nail on T/C
- FD. LD. & TK. on T/C
- FD. "C" Nail on T/C
- Set LD. & TK. on T/C

Scale: 1" = 40'  
Date: 2-28-79  
Drawn by:  
W.O.:  
F.B.:

**OFFICIAL TIE PLAT**  
CITY OF RIVERSIDE

*These ties are for the purpose of perpetuating the found monumentation. No claim is made as to the relationship of the points or lines shown hereon to true boundary locations.*

TRACT 8898-1

Sheet 5 of 6

File No.: