


SCALE: \_\_\_\_\_  
 DATE: \_\_\_\_\_  
 DR. BY: \_\_\_\_\_  
 W.O.: \_\_\_\_\_  
 F.B.: \_\_\_\_\_

**OFFICIAL TIE PLAT**  
 ALL: 3435 CITY OF RIVERSIDE  
 These ties are for the purpose of perpetuating the found of monumentation. No claim is made as to the relationship of the points or lines shown hereon to true boundary locations.

SHEET \_\_\_\_\_  
 OF \_\_\_\_\_ SHEETS  
 FILE NO.: \_\_\_\_\_

STREET MILLER ST X-STREET JACKSON ST  
 OFFICE USE ONLY

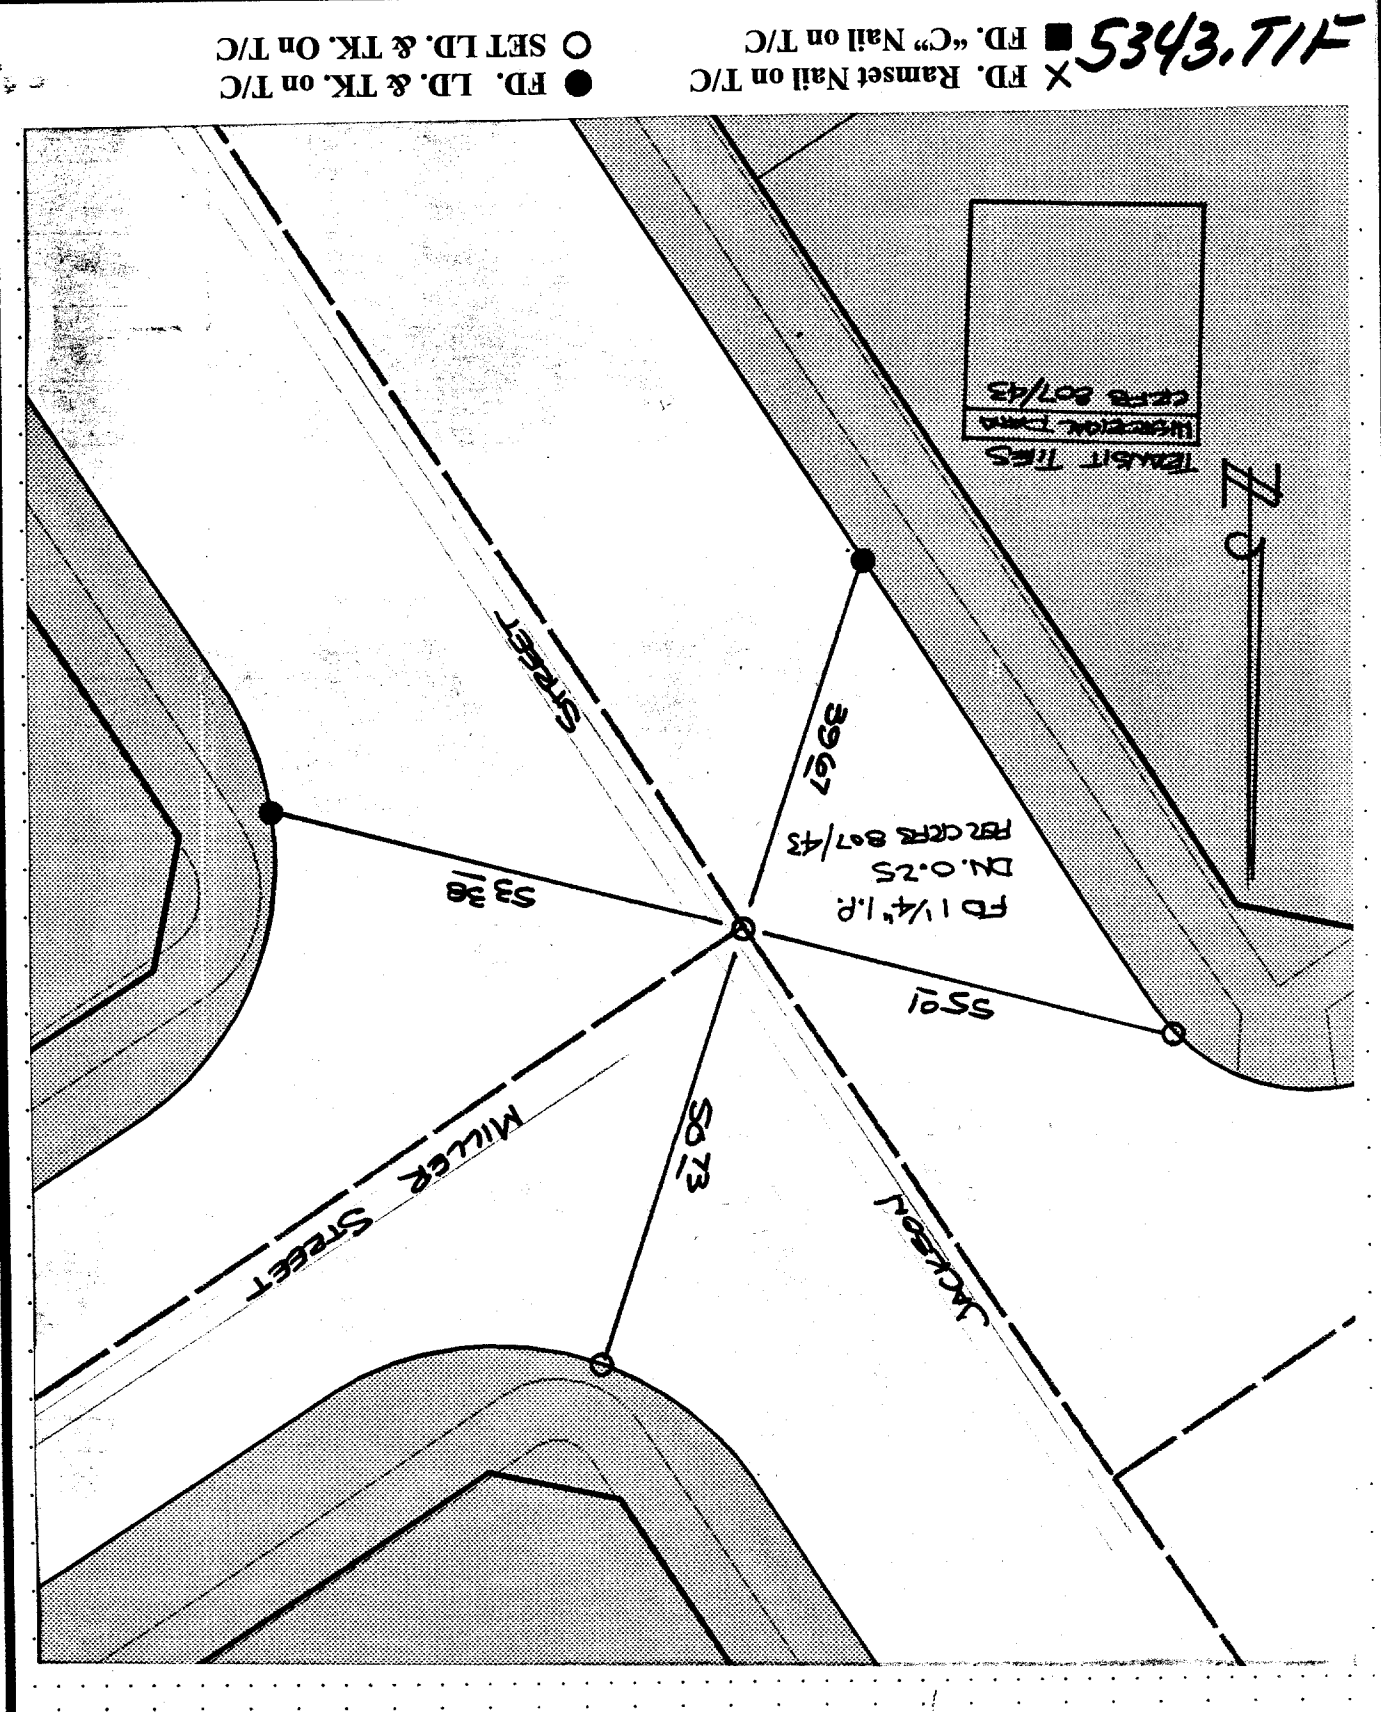

● FD. LD. & TK. on T/C  
 ○ SET LD. & TK. on T/C

X FD. Ramset Nail on T/C  
 ALL: 3435