

5350.TIP


Street: MILLWOOD

X-Street: RYCROFT
OFFICIAL USE ONLY

SURVEY OF TR. No. 9078-1 DATE 7-5-78 J.O. 76-372

PARTY NO. AND MEMBERS See Rollers & Surveyors License # 1041 F.B. 1041 PAGE 165

M.S. NOTES CALC'D BY: _____ CALC'S CHECKED BY: _____ MAP NO. _____ WEATHER: _____

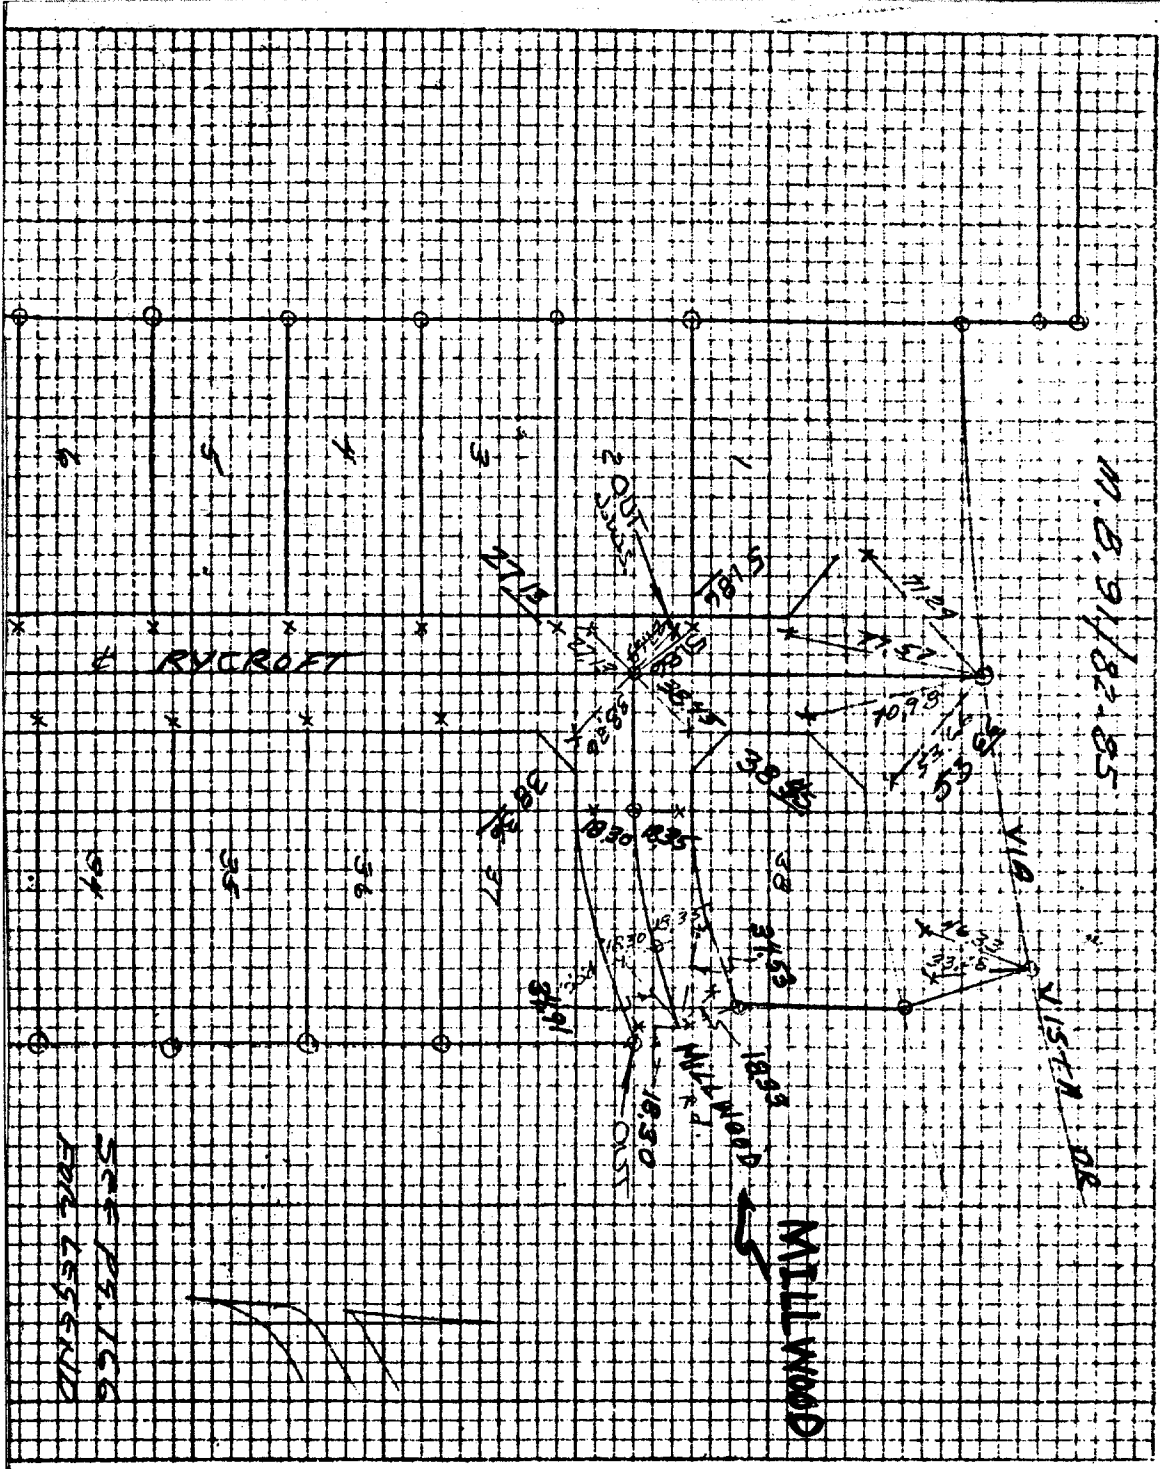

- ✕ FD. Ramset Nail on T/C
- FD. LD. & TK. on T/C
- FD. "C" Nail on T/C
- Set LD. & TK. on T/C

Scale: _____
 Date: _____
 Drawn by: _____
 W.O.: _____
 F.B.: _____

OFFICIAL TIE PLAT
CITY OF RIVERSIDE

These ties are for the purpose of perpetuating the found monumentation. No claim is made as to the relationship of the points or lines shown hereon to true boundary locations.

Sheet 1 of 1
 File No.: _____