

5361.TIF


SURVEY OF CENTER ONE TIES
 FOR C.C.H. TR. 1956B W.O.No. 8007 DATE JUNE 25 1985
 SURVEY PARTY ELLS HERBERT BARRETT REF. _____ A.M. _____

Street: MINUTEMAN DR. S/O X-Street: GWINNETT DR.

OFFICIAL USE ONLY

SURVEY NOTES

MINUTEMAN

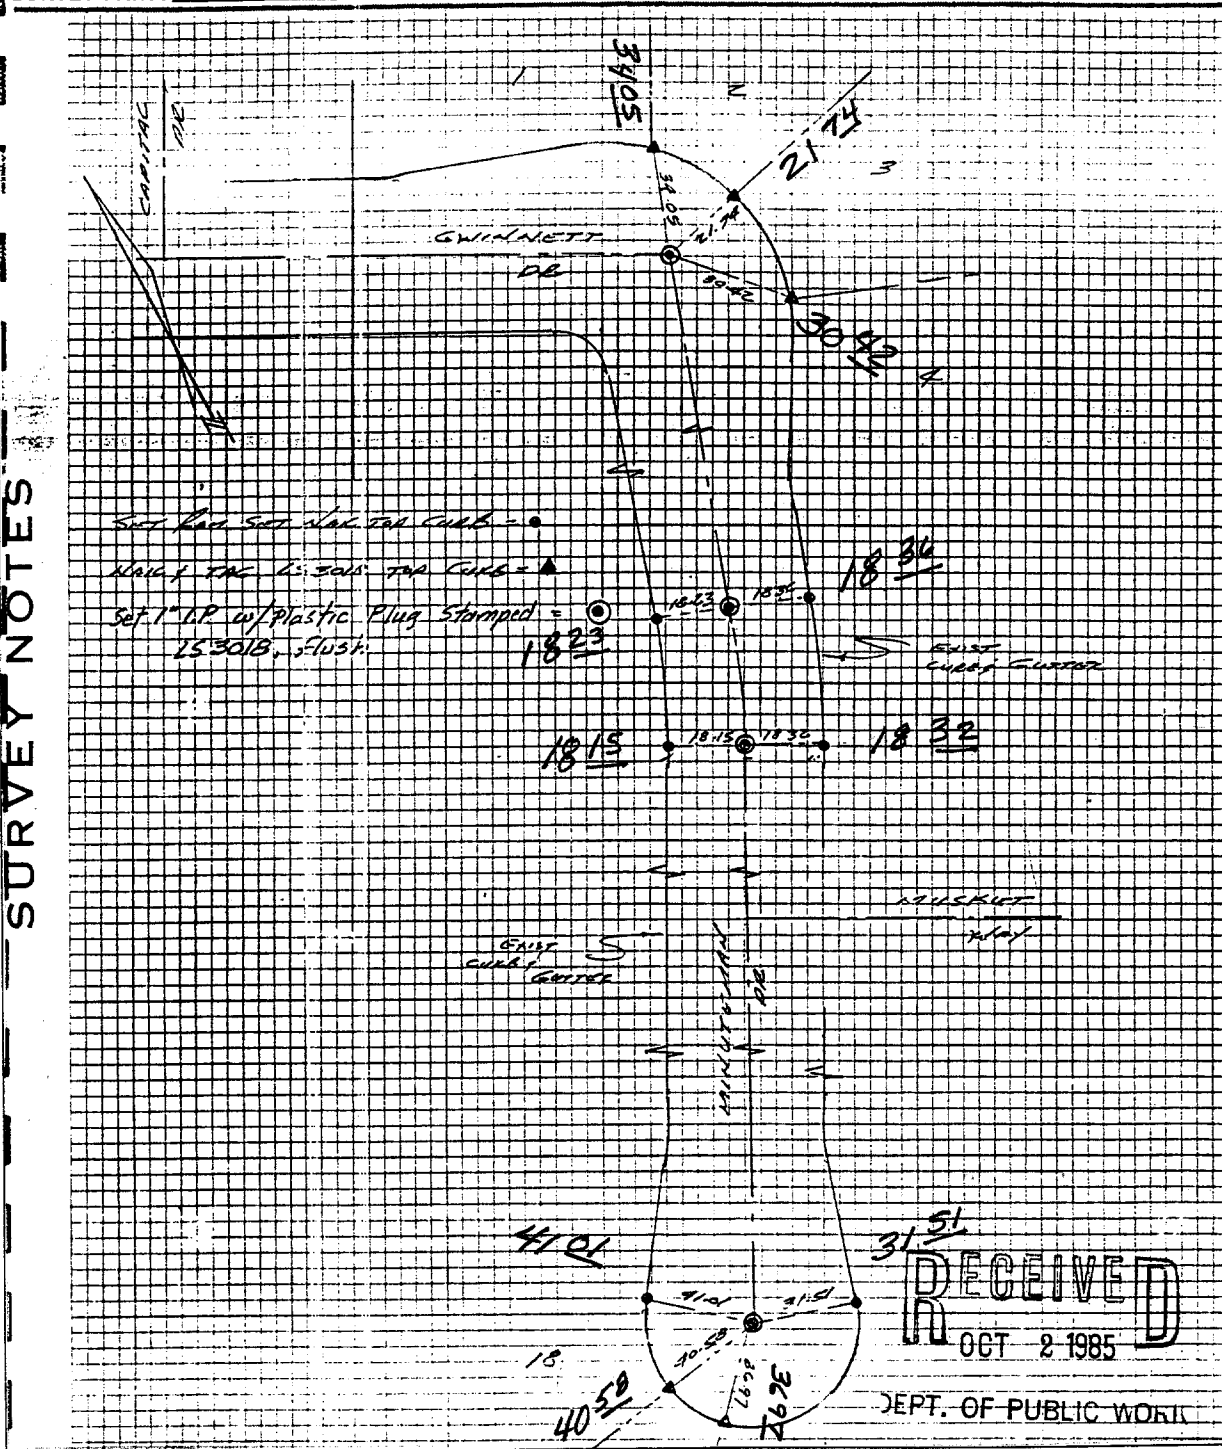

- × FD. Ramset Nail on T/C
- FD. LD. & TK. on T/C
- FD. "C" Nail on T/C
- Set LD. & TK. on T/C

Scale:
 Date:
 Drawn by:
 W.O.:
 F.B.:

OFFICIAL TIE PLAT CITY OF RIVERSIDE

These ties are for the purpose of perpetuating the found monumentation. No claim is made as to the relationship of the points or lines shown hereon to true boundary locations.

Sheet 1 of 1
 File No.: