


5362.TIF

Street: MISSION VILLAGE DR.

OFFICIAL USE ONLY

X-Street: BAYOU LANE

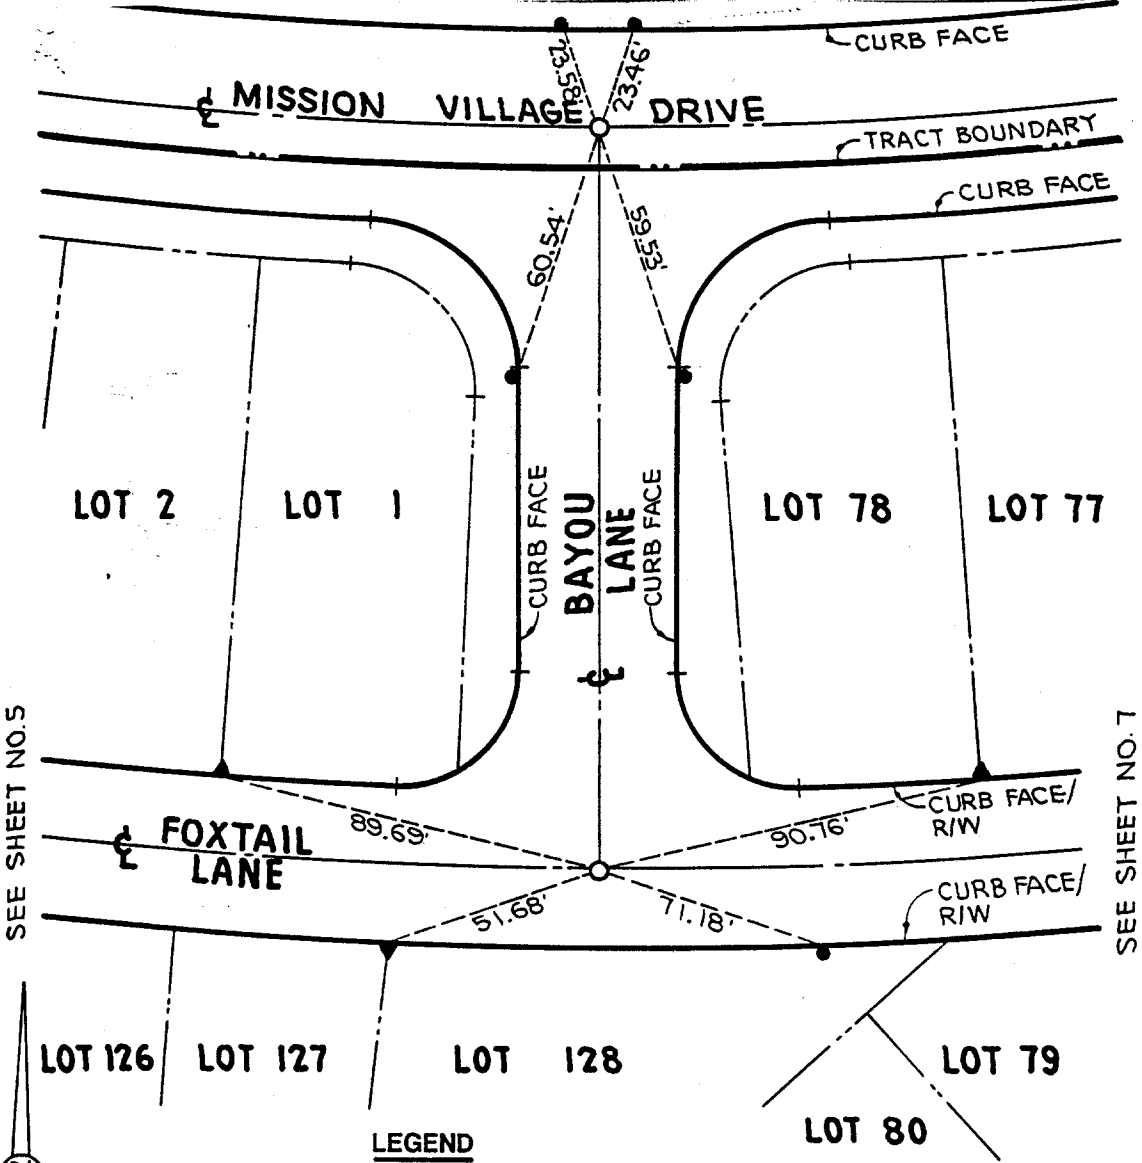

SEE SHEET NO.5

SEE SHEET NO.7



SCALE: 1" = 40'

LEGEND

- = SET LEAD & TACK
- ▲ = LEAD & TAG "R.C.E. 29243"
- = SET 1" IRON PIPE WITH PLASTIC PLUG STAMPED "R.C.E. 29243"

CITY OF RIVERSIDE	SURVEY TIE	TRACT NO. 27289
	STREET / MONUMENT NO. MISSION VILLAGE DRIVE FOXTAIL LANE · BAYOU LANE	
	DRAWN	DATE
CHARLES O. HARTMAN, R.C.E. 29243		

- ✕ FD. Ramset Nail on T/C
- FD. LD. & TK. on T/C
- FD. "C" Nail on T/C
- Set LD. & TK. on T/C

Scale: _____

Date: _____

Drawn by: _____

W.O.: _____

F.B.: _____

OFFICIAL TIE PLAT
CITY OF RIVERSIDE

These ties are for the purpose of perpetuating the found monumentation. No claim is made as to the relationship of the points or lines shown hereon to true boundary locations.

Sheet 1 of 1

File No.: _____