


5393.TIF

J.F. DAVIDSON ASSOCIATES

Street: MONTE VISTA DR

X-Street: OFFICIAL USE ONLY

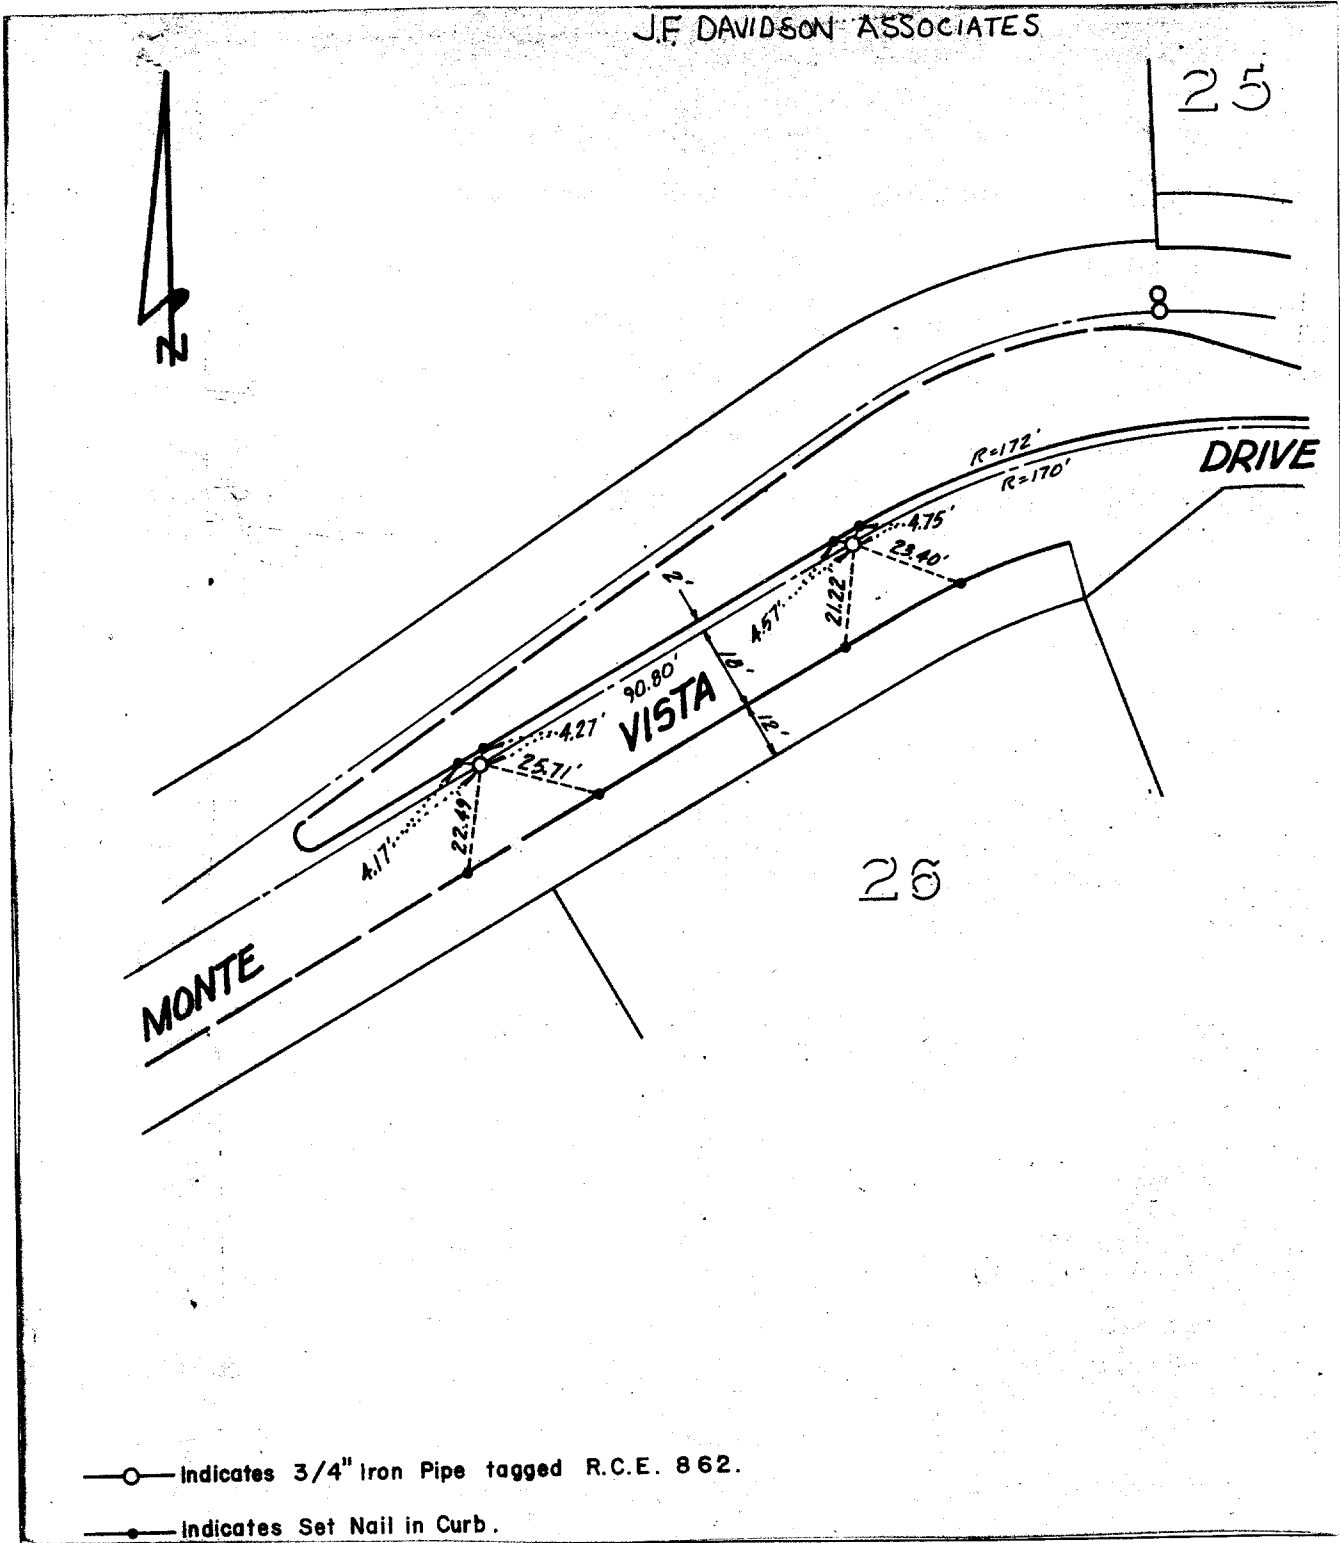

○ Indicates 3/4" Iron Pipe tagged R.C.E. 862.
 ● Indicates Set Nail in Curb.

× FD. Ramset Nail on T/C ● FD. LD. & TK. on T/C
 ■ FD. "C" Nail on T/C ○ Set LD. & TK. on T/C

Scale: 1" = 40'
 Date: SEPT 20, 1973
 Drawn by:
 W.O.:
 F.B.:

OFFICIAL TIE PLAT
CITY OF RIVERSIDE

These ties are for the purpose of perpetuating the found monumentation. No claim is made as to the relationship of the points or lines shown hereon to true boundary locations.

TRACT 4231

Sheet **5** of **5**
 File No.: