



5428.TIF

Street: MOTOR CIRCLE (N'LY) X-Street: A.T. & S.F. R.R. R/W
 OFFICIAL USE ONLY

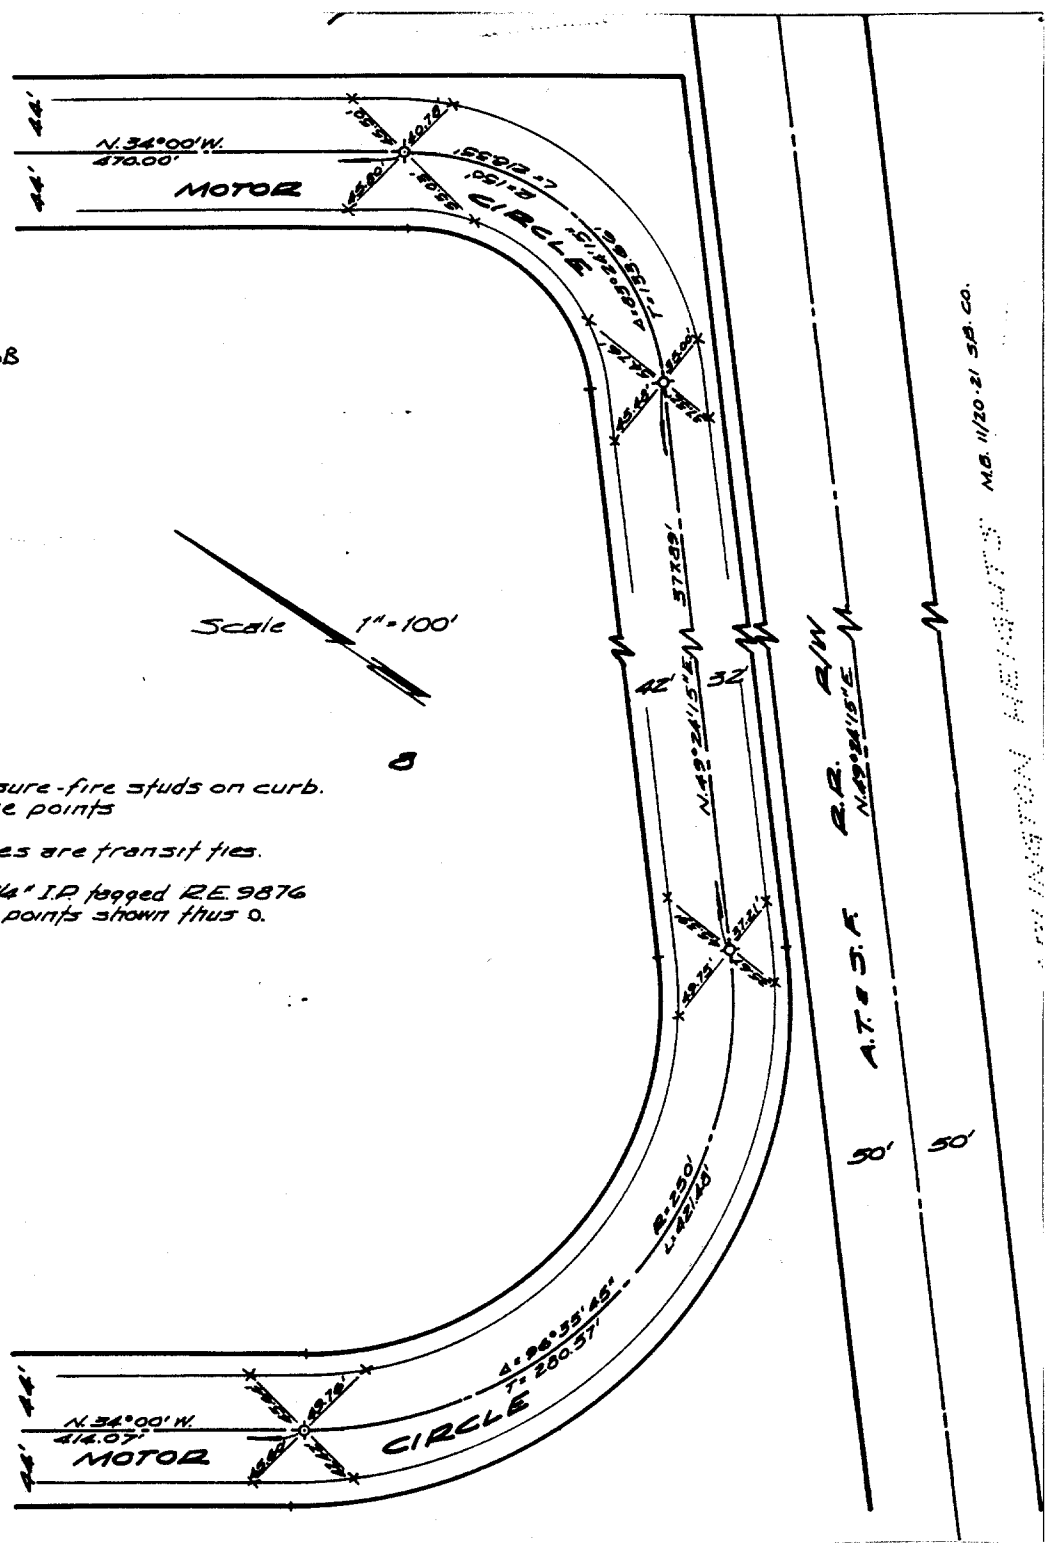

ALBERT A. WEBB
 ASSOCIATES

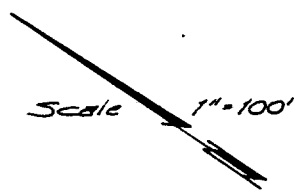

Set sure-fire studs on curb.
 for tie points
 All ties are transit ties.
 Set 3/4" I.P. pegged RE 9876
 at all points shown thus ○.

- ✕ FD. Ramset Nail on T/C
- FD. LD. & TK. on T/C
- FD. "C" Nail on T/C
- Set LD. & TK. on T/C

Scale:
 Date:
 Drawn by:
 W.O.: 63-233
 F.B.: 578

OFFICIAL TIE PLAT
 CITY OF RIVERSIDE

*These ties are for the purpose of perpetuating the found
 monumentation. No claim is made as to the relationship of
 the points or lines shown hereon to true boundary locations.*

TR. 2876
 Sheet 3 of 4
 File No.: